



Fiberglass Cornice by Architectural Mall, Inc

Available in Paint-Grade or Pre-Finished Gel Coat, Stone Finish, or Granite Finish

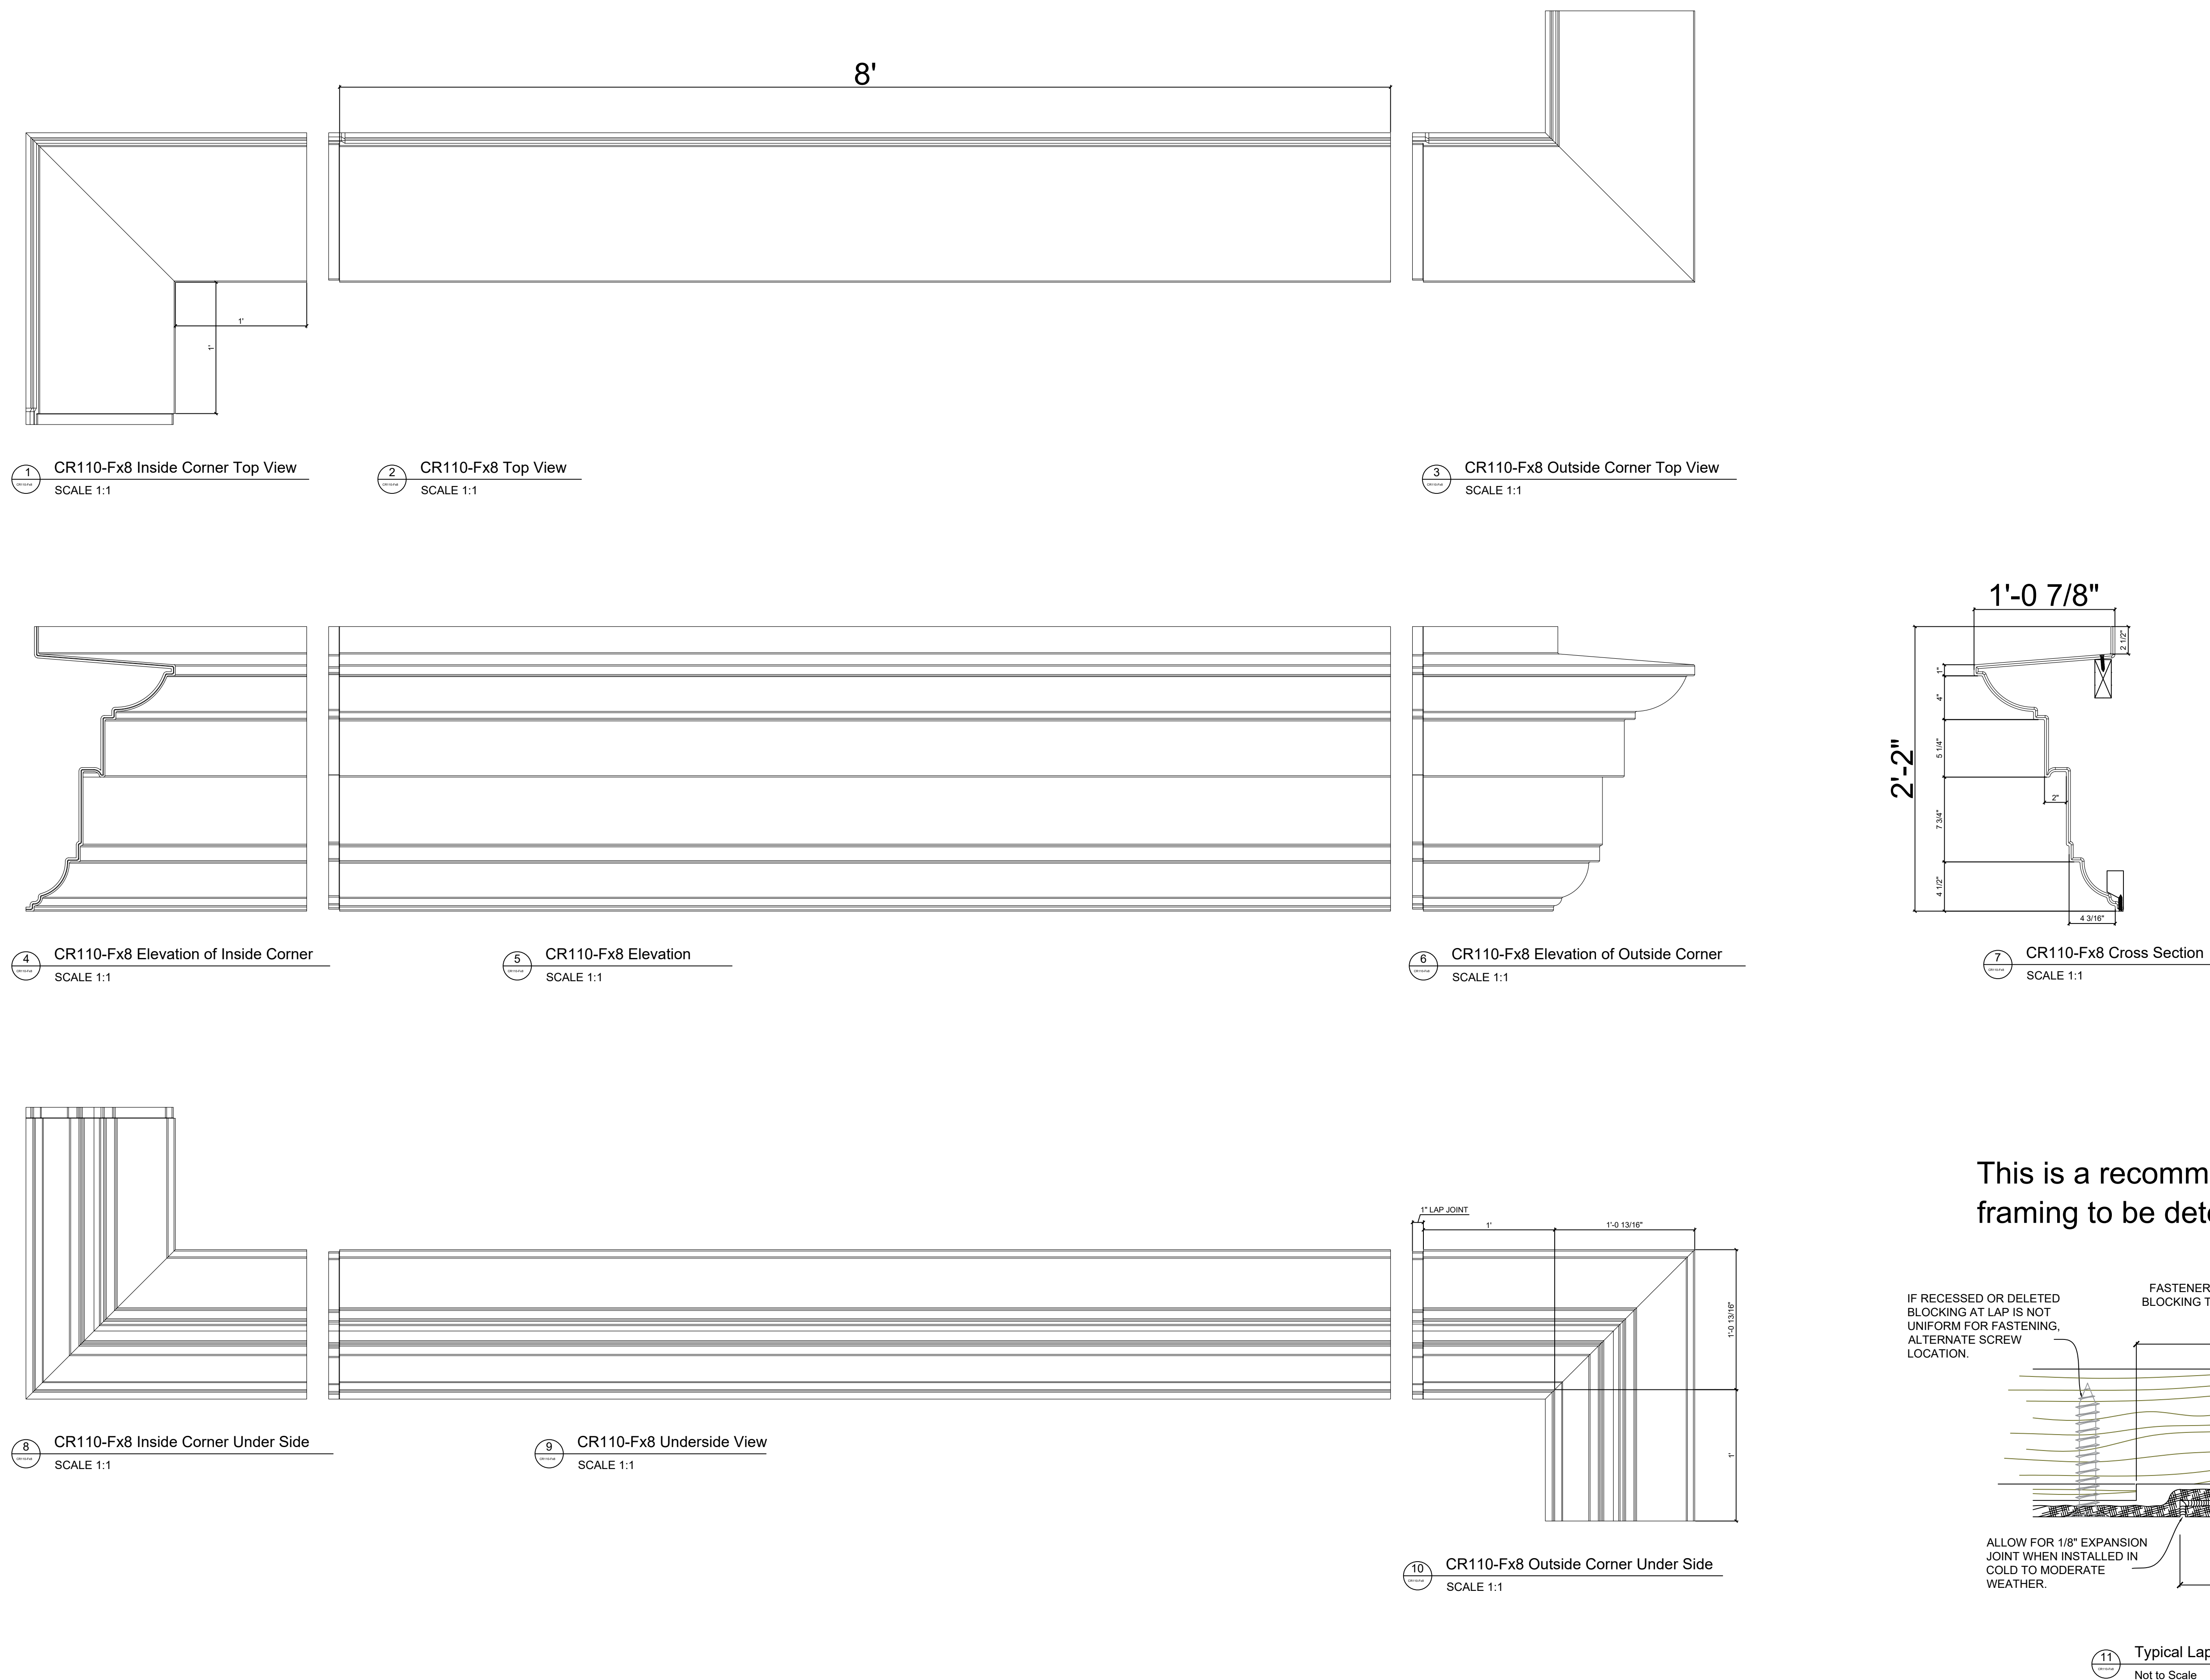

This is a recommendation. Actual framing to be determined by Engineer.

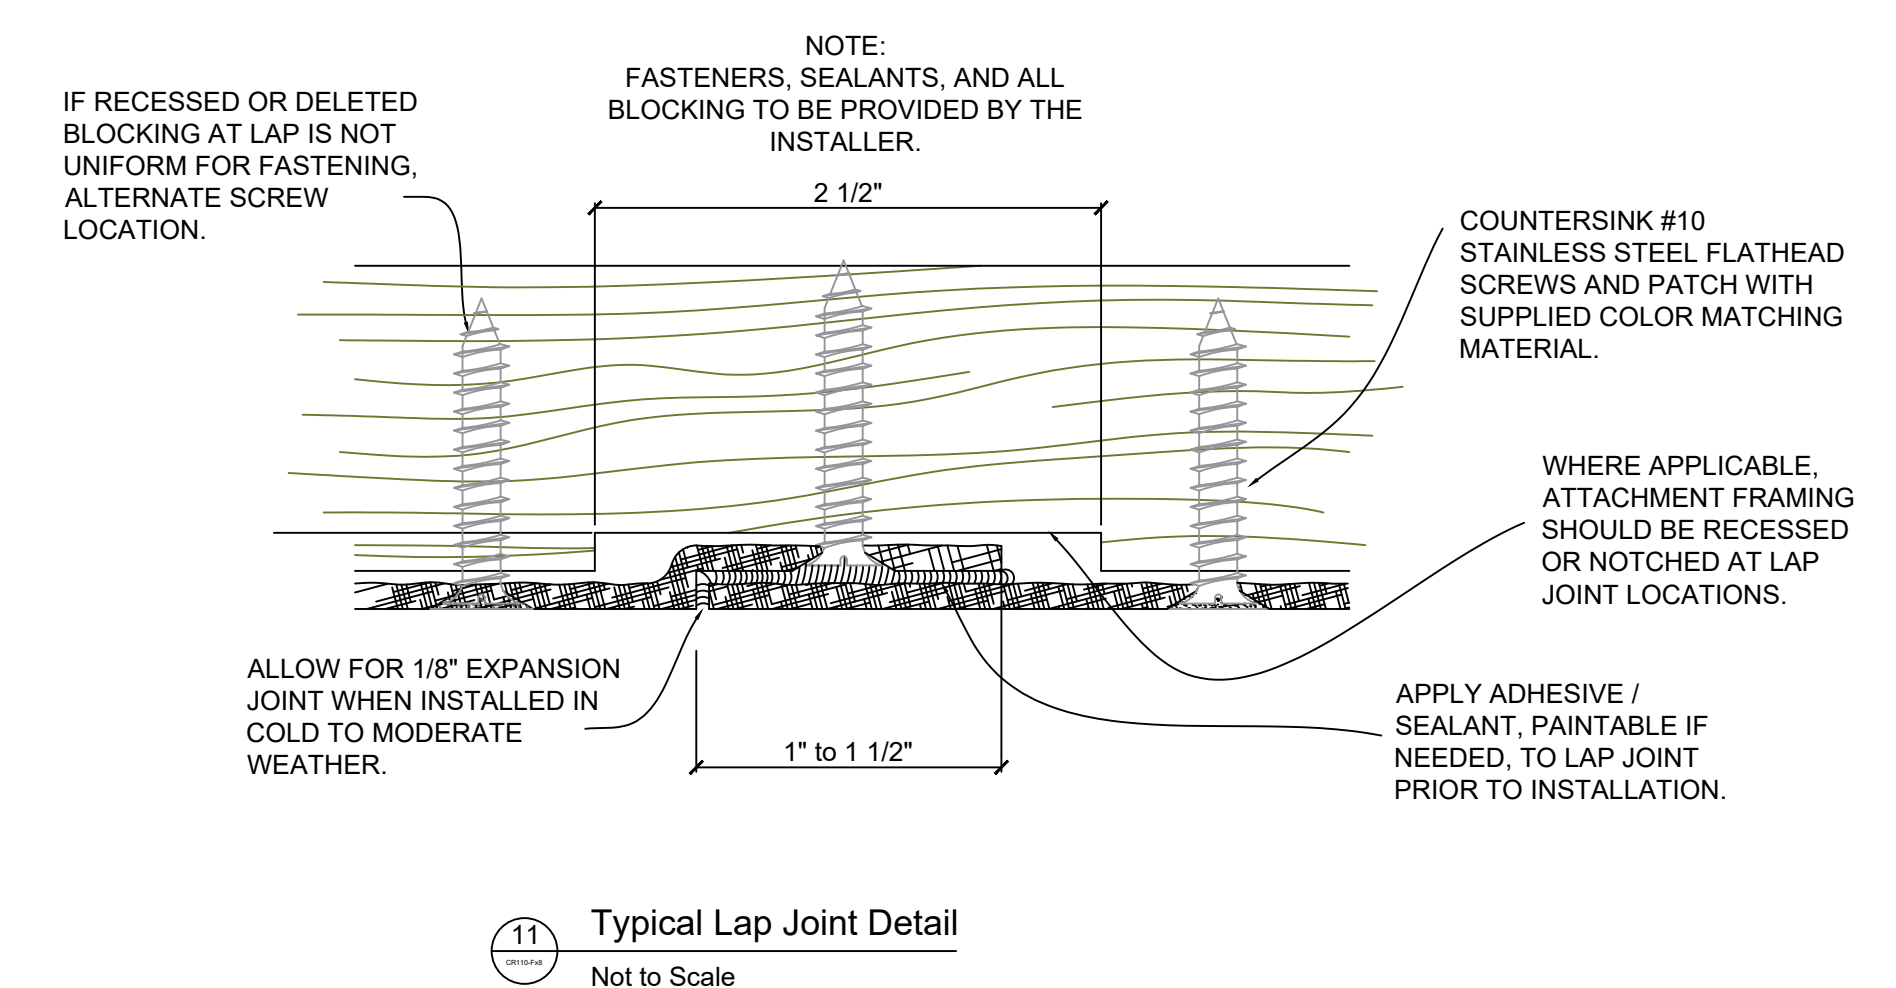

CR110-Fx8

2' 2" H x 12-7/8" P x 96" L

Manufactured By Architectural Mall, Inc
 642 W Winthrop Ave ~ Addison, IL 60101
 T.877-279-9993 F. 877-271-9994
www.columnsandbalustrades.com
sales@architecturallmall.com