


# Fiberglass Cornice by Architectural Mall, Inc Available in Paint-Grade or Pre-Finished Gel Coat, Stone Finish, or Granite Finish

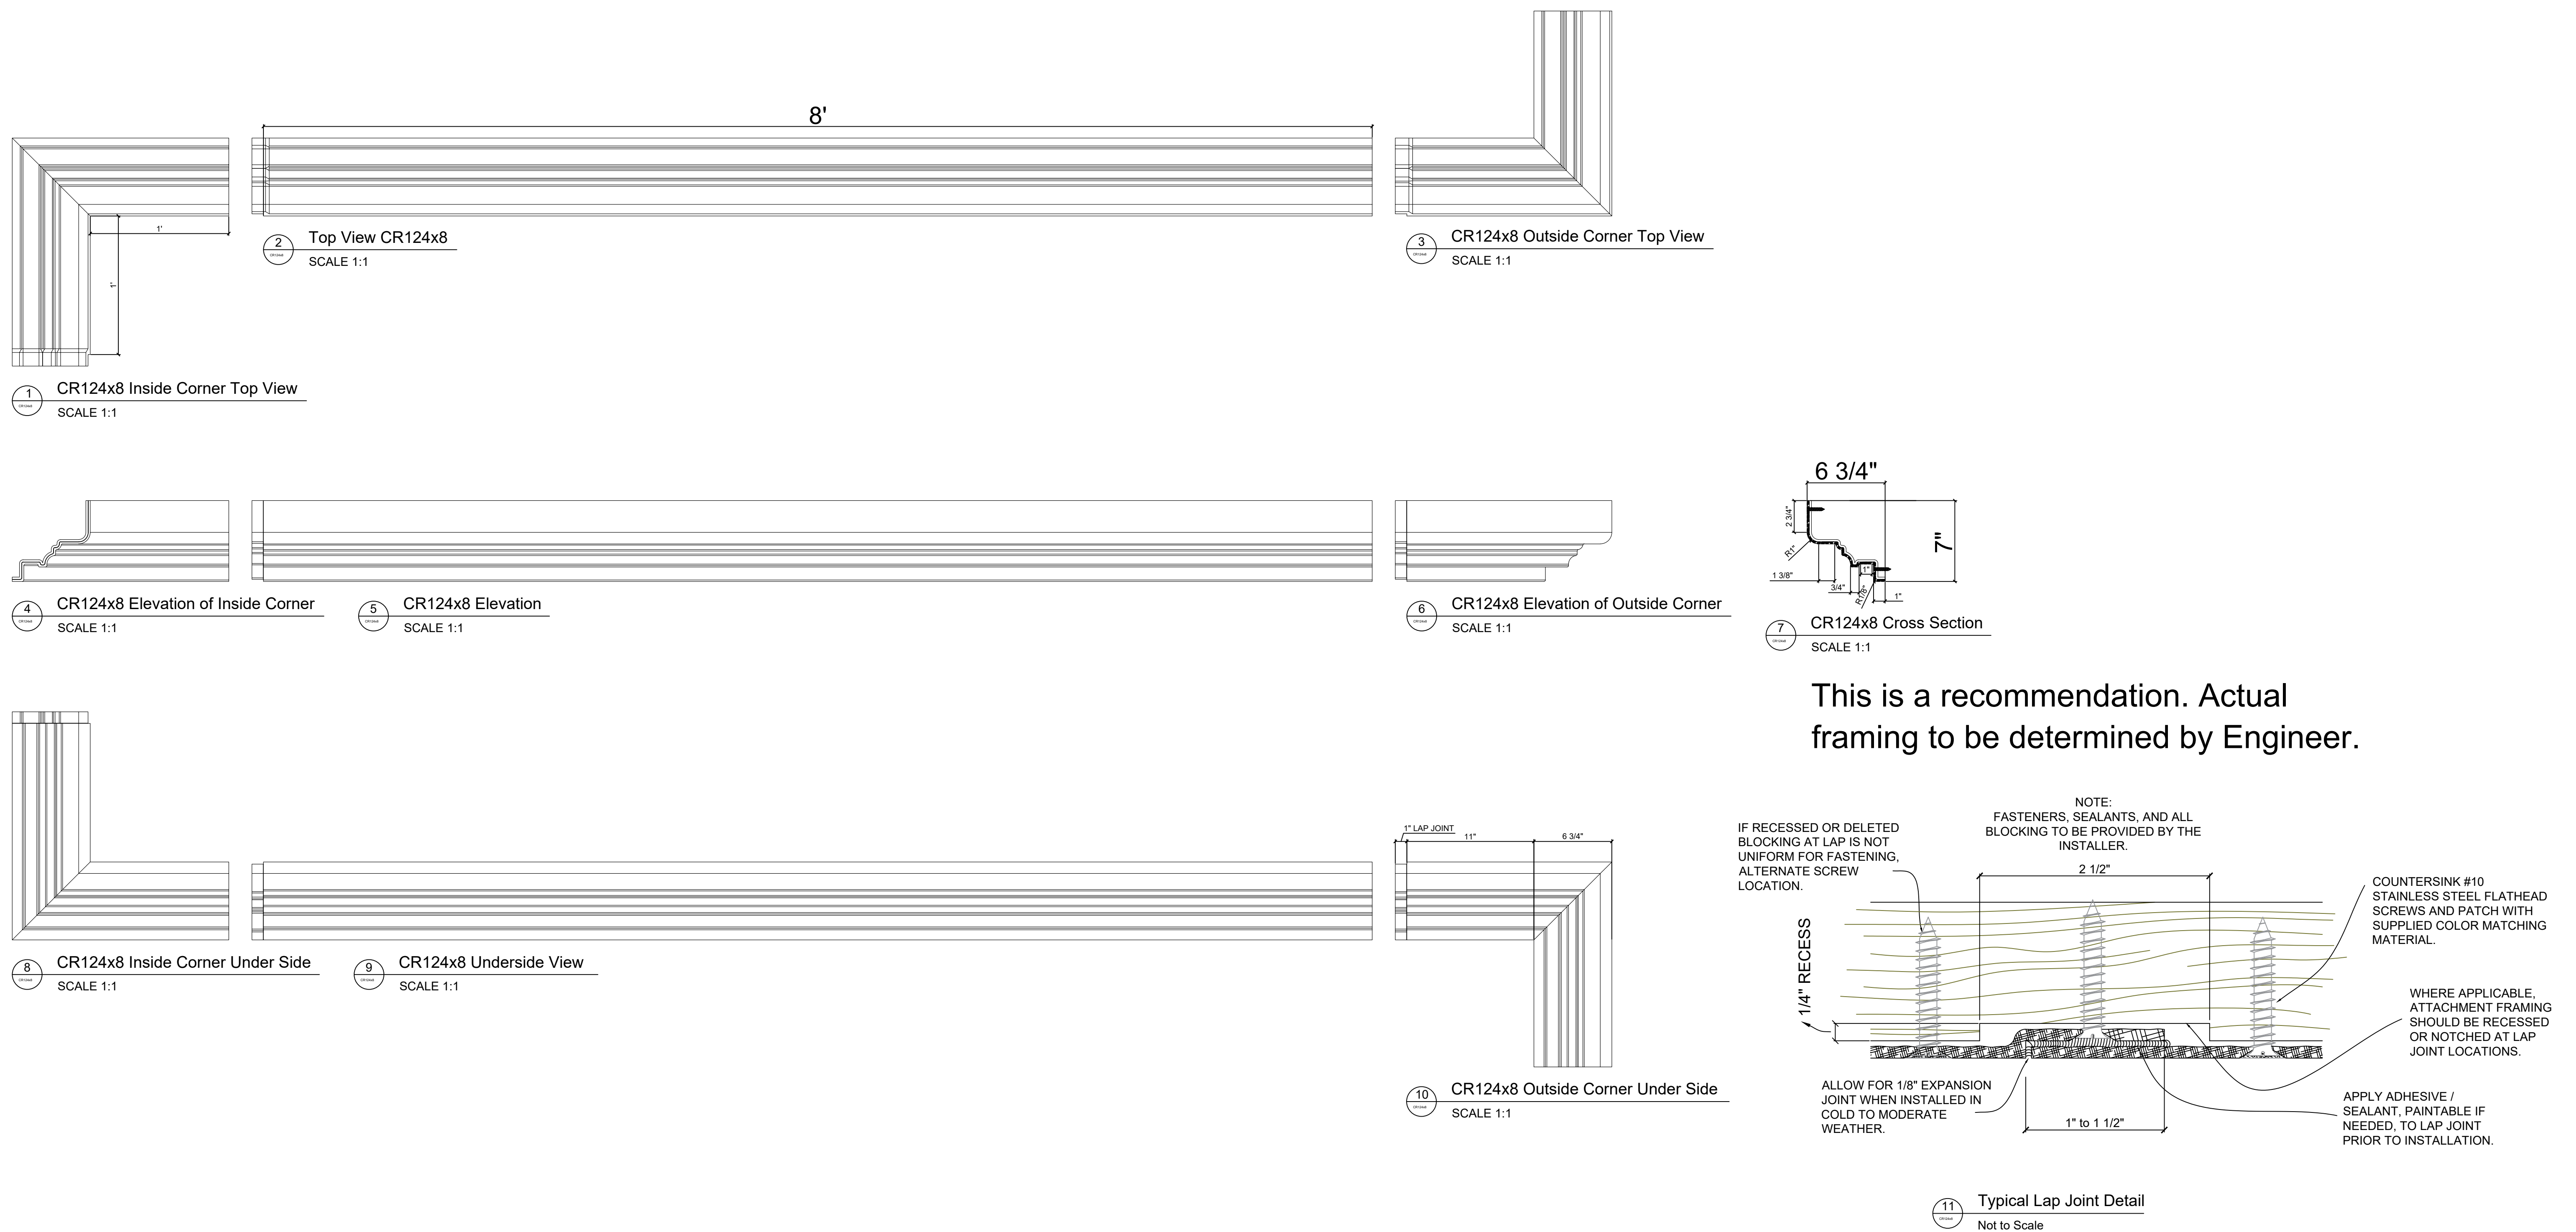

## CR124x8

7" H x 6-3/4" P x 96" L

Manufactured By Architectural Mall, Inc  
642 W Winthrop Ave ~ Addison, IL 60101

T.877-279-9993 F. 877-271-9994

[www.columnsandbalustrades.com](http://www.columnsandbalustrades.com)

[sales@architecturalmall.com](mailto:sales@architecturalmall.com)