

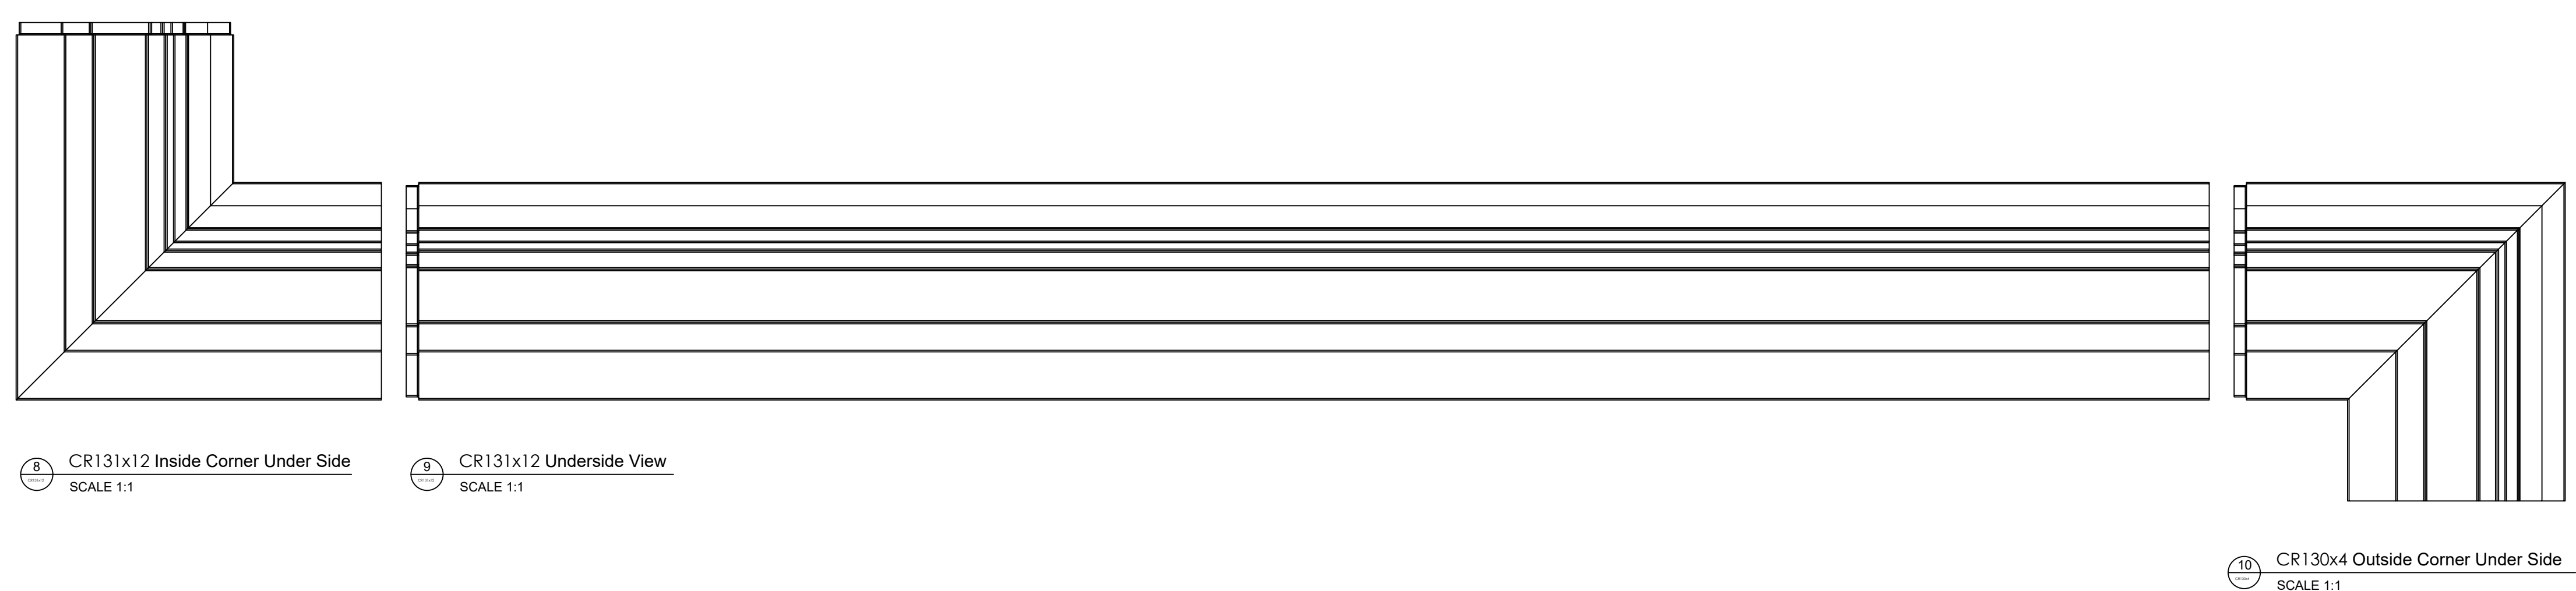


Fiberglass Cornice by Architectural Mall, Inc Available in Paint-Grade or Pre-Finished Gel Coat, Stone Finish, or Granite Finish

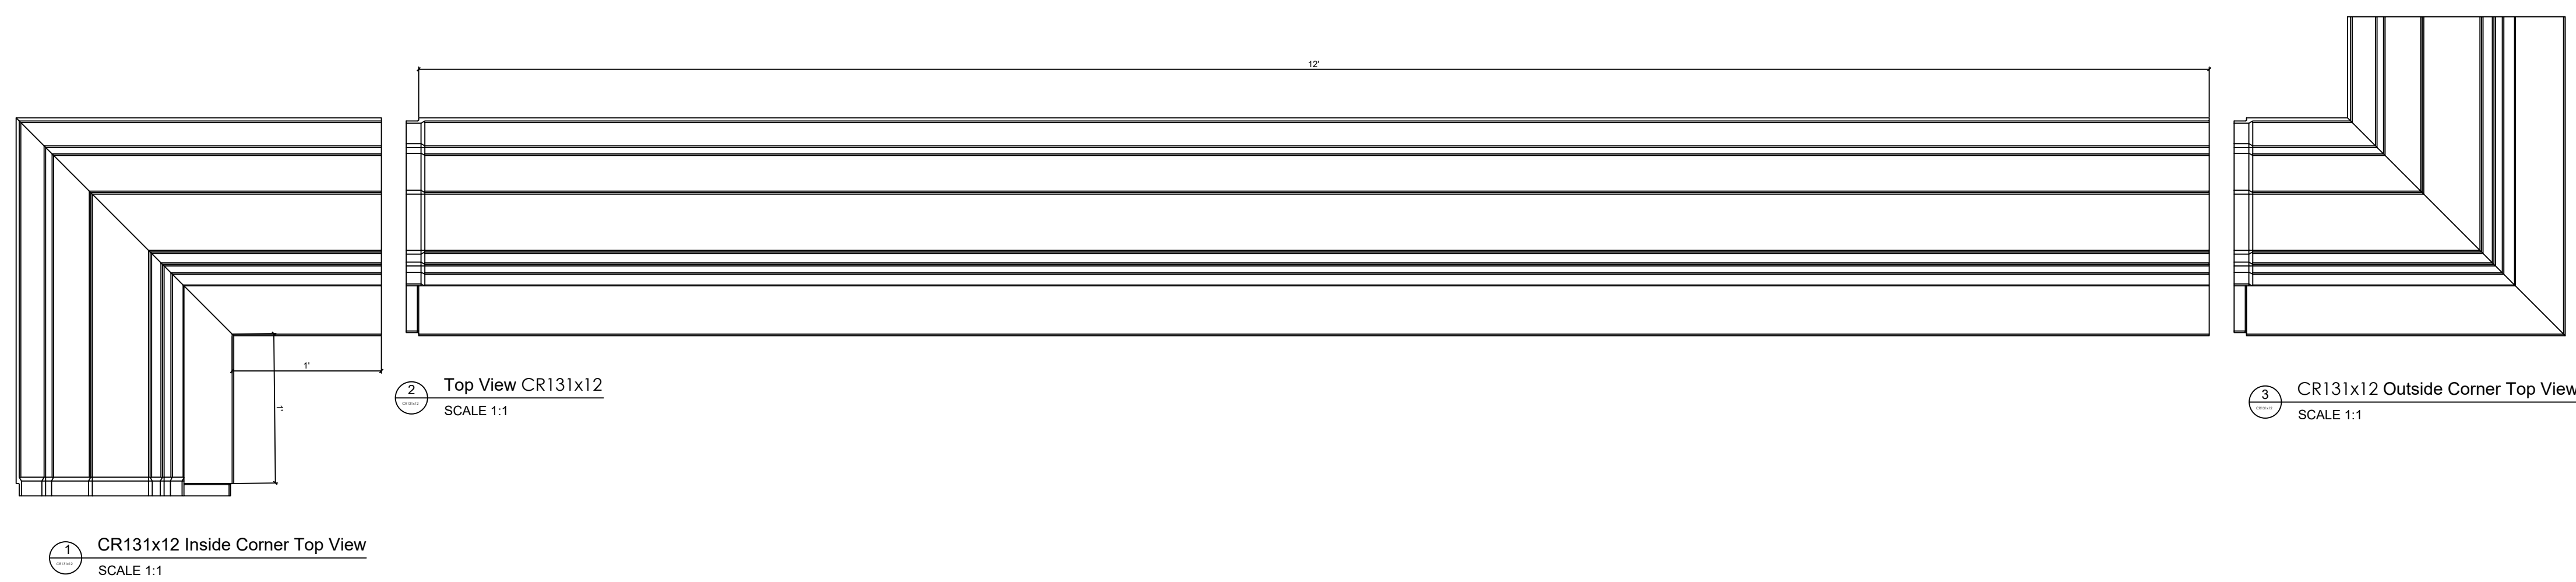

This is a recommendation. Actual framing to be determined by Engineer.

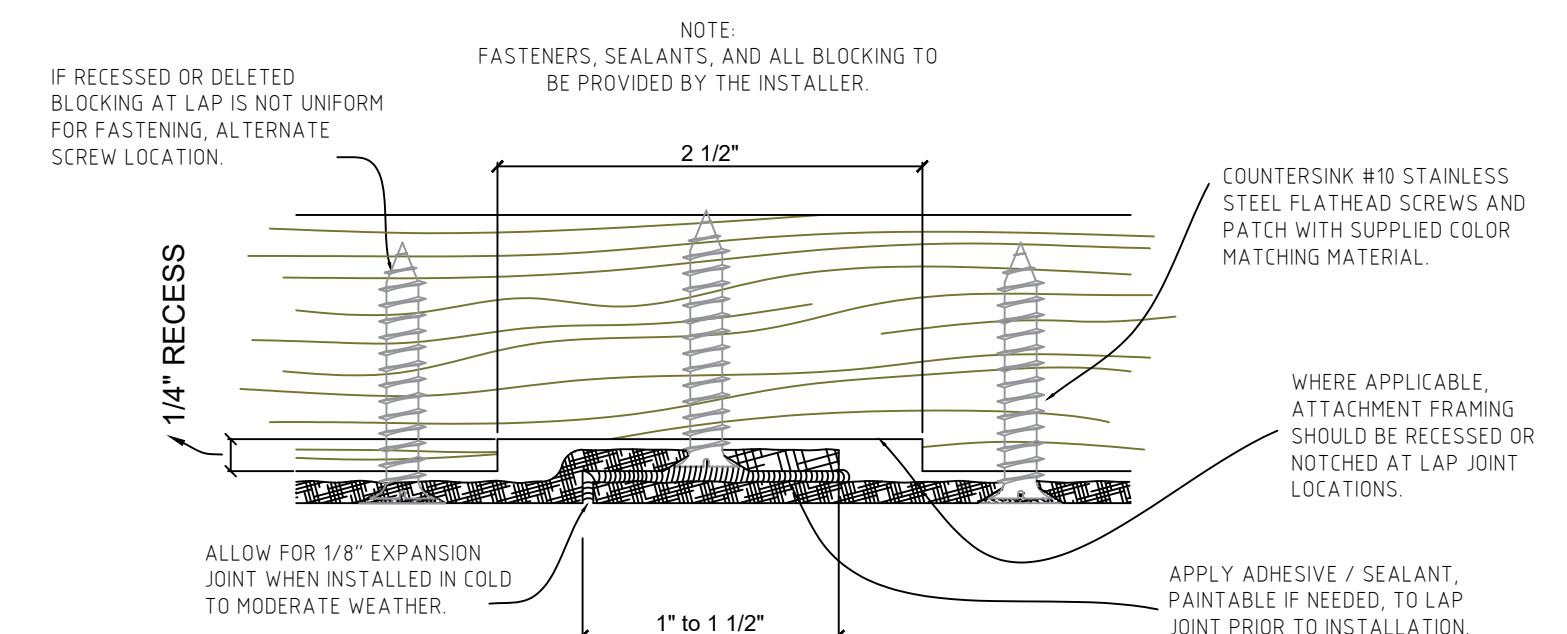

11 Typical Lap Joint Detail
Not to Scale

CR131x12

3'-0 3/8" H x 1'-5 1/2" P x 144" L

Manufactured By Architectural Mall, Inc
642 W Winthrop Ave ~ Addison, IL 60101
T.877-279-9993 F. 877-271-9994
www.columnsandbalustrades.com
sales@architecturalmall.com