


Fiberglass Cornice by Architectural Mall, Inc Available in Paint-Grade or Pre-Finished Gel Coat, Stone Finish, or Granite Finish

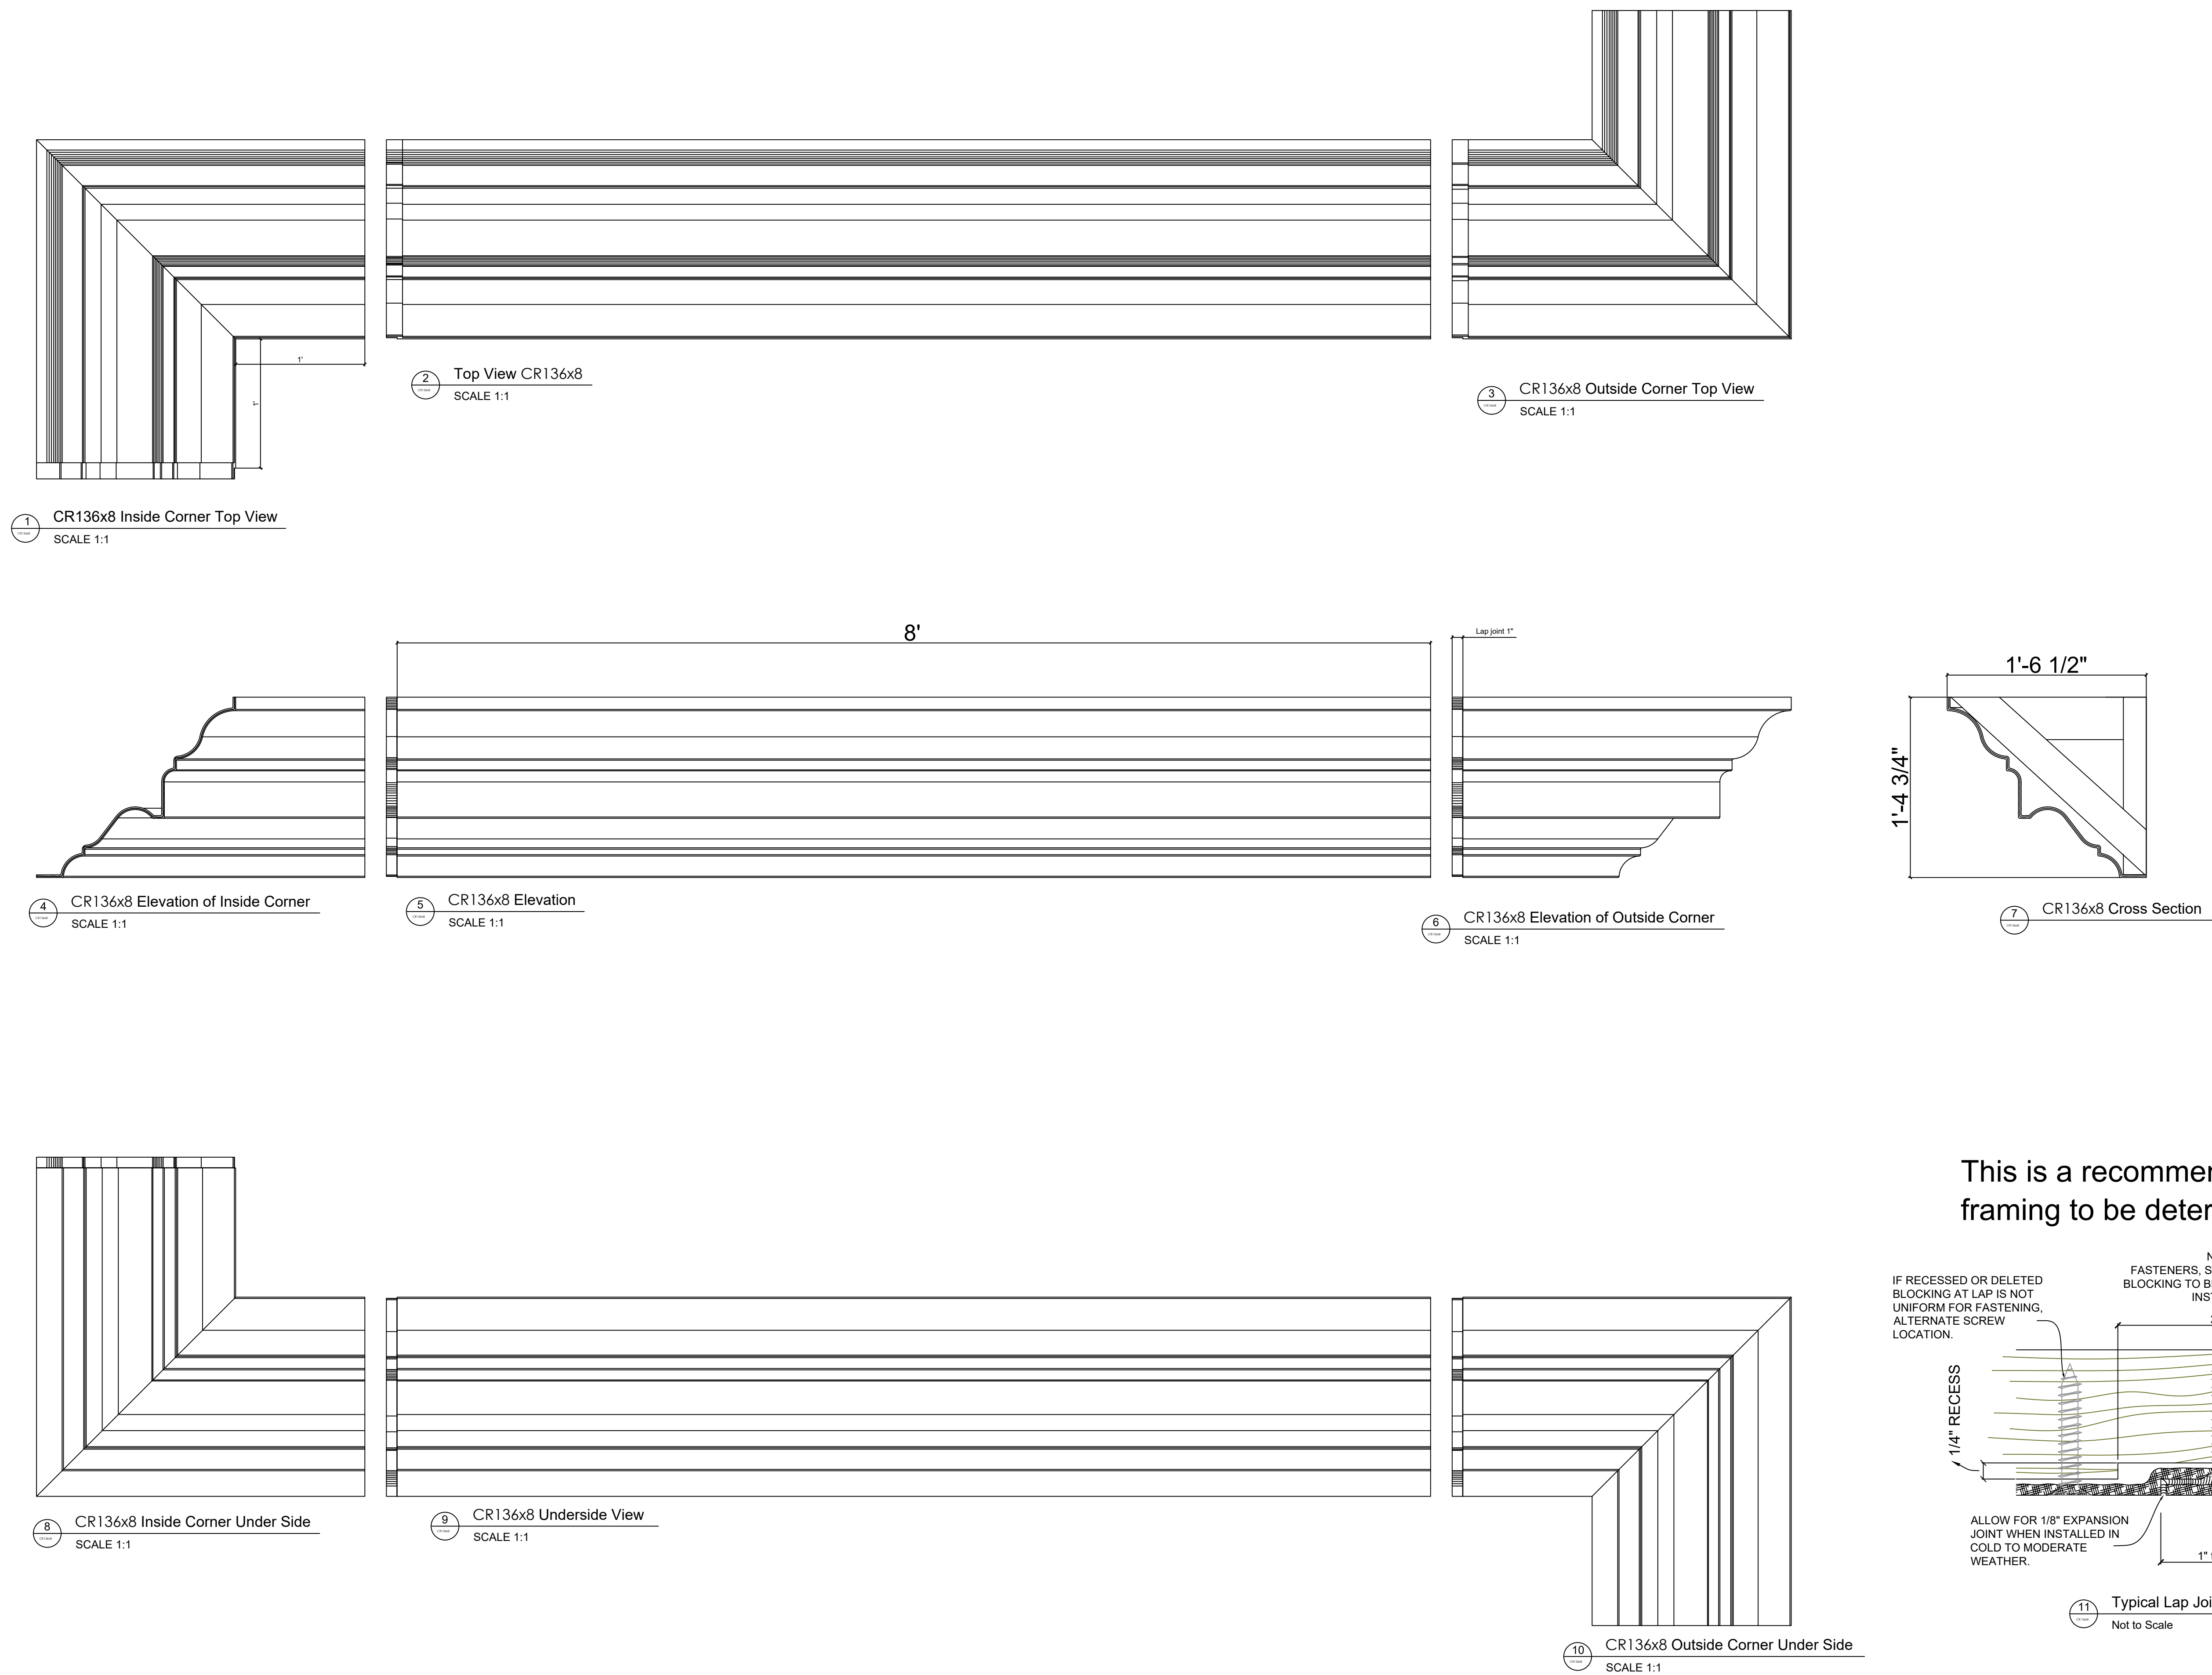

This is a recommendation. Actual framing to be determined by Engineer.

CR136x8

1'-4 3/4" H x 1'-6 1/2" P x 96" L

Manufactured By Architectural Mall, Inc
642 W Winthrop Ave. Addison, IL 60101

T. (877) 279-9993 F. (877) 271-9994

www.columnsandbalustrades.com

Sales@ColumnsandBalustrades.com