


Fiberglass Cornice by Architectural Mall, Inc Available in Paint-Grade or Pre-Finished Gel Coat, Stone Finish, or Granite Finish

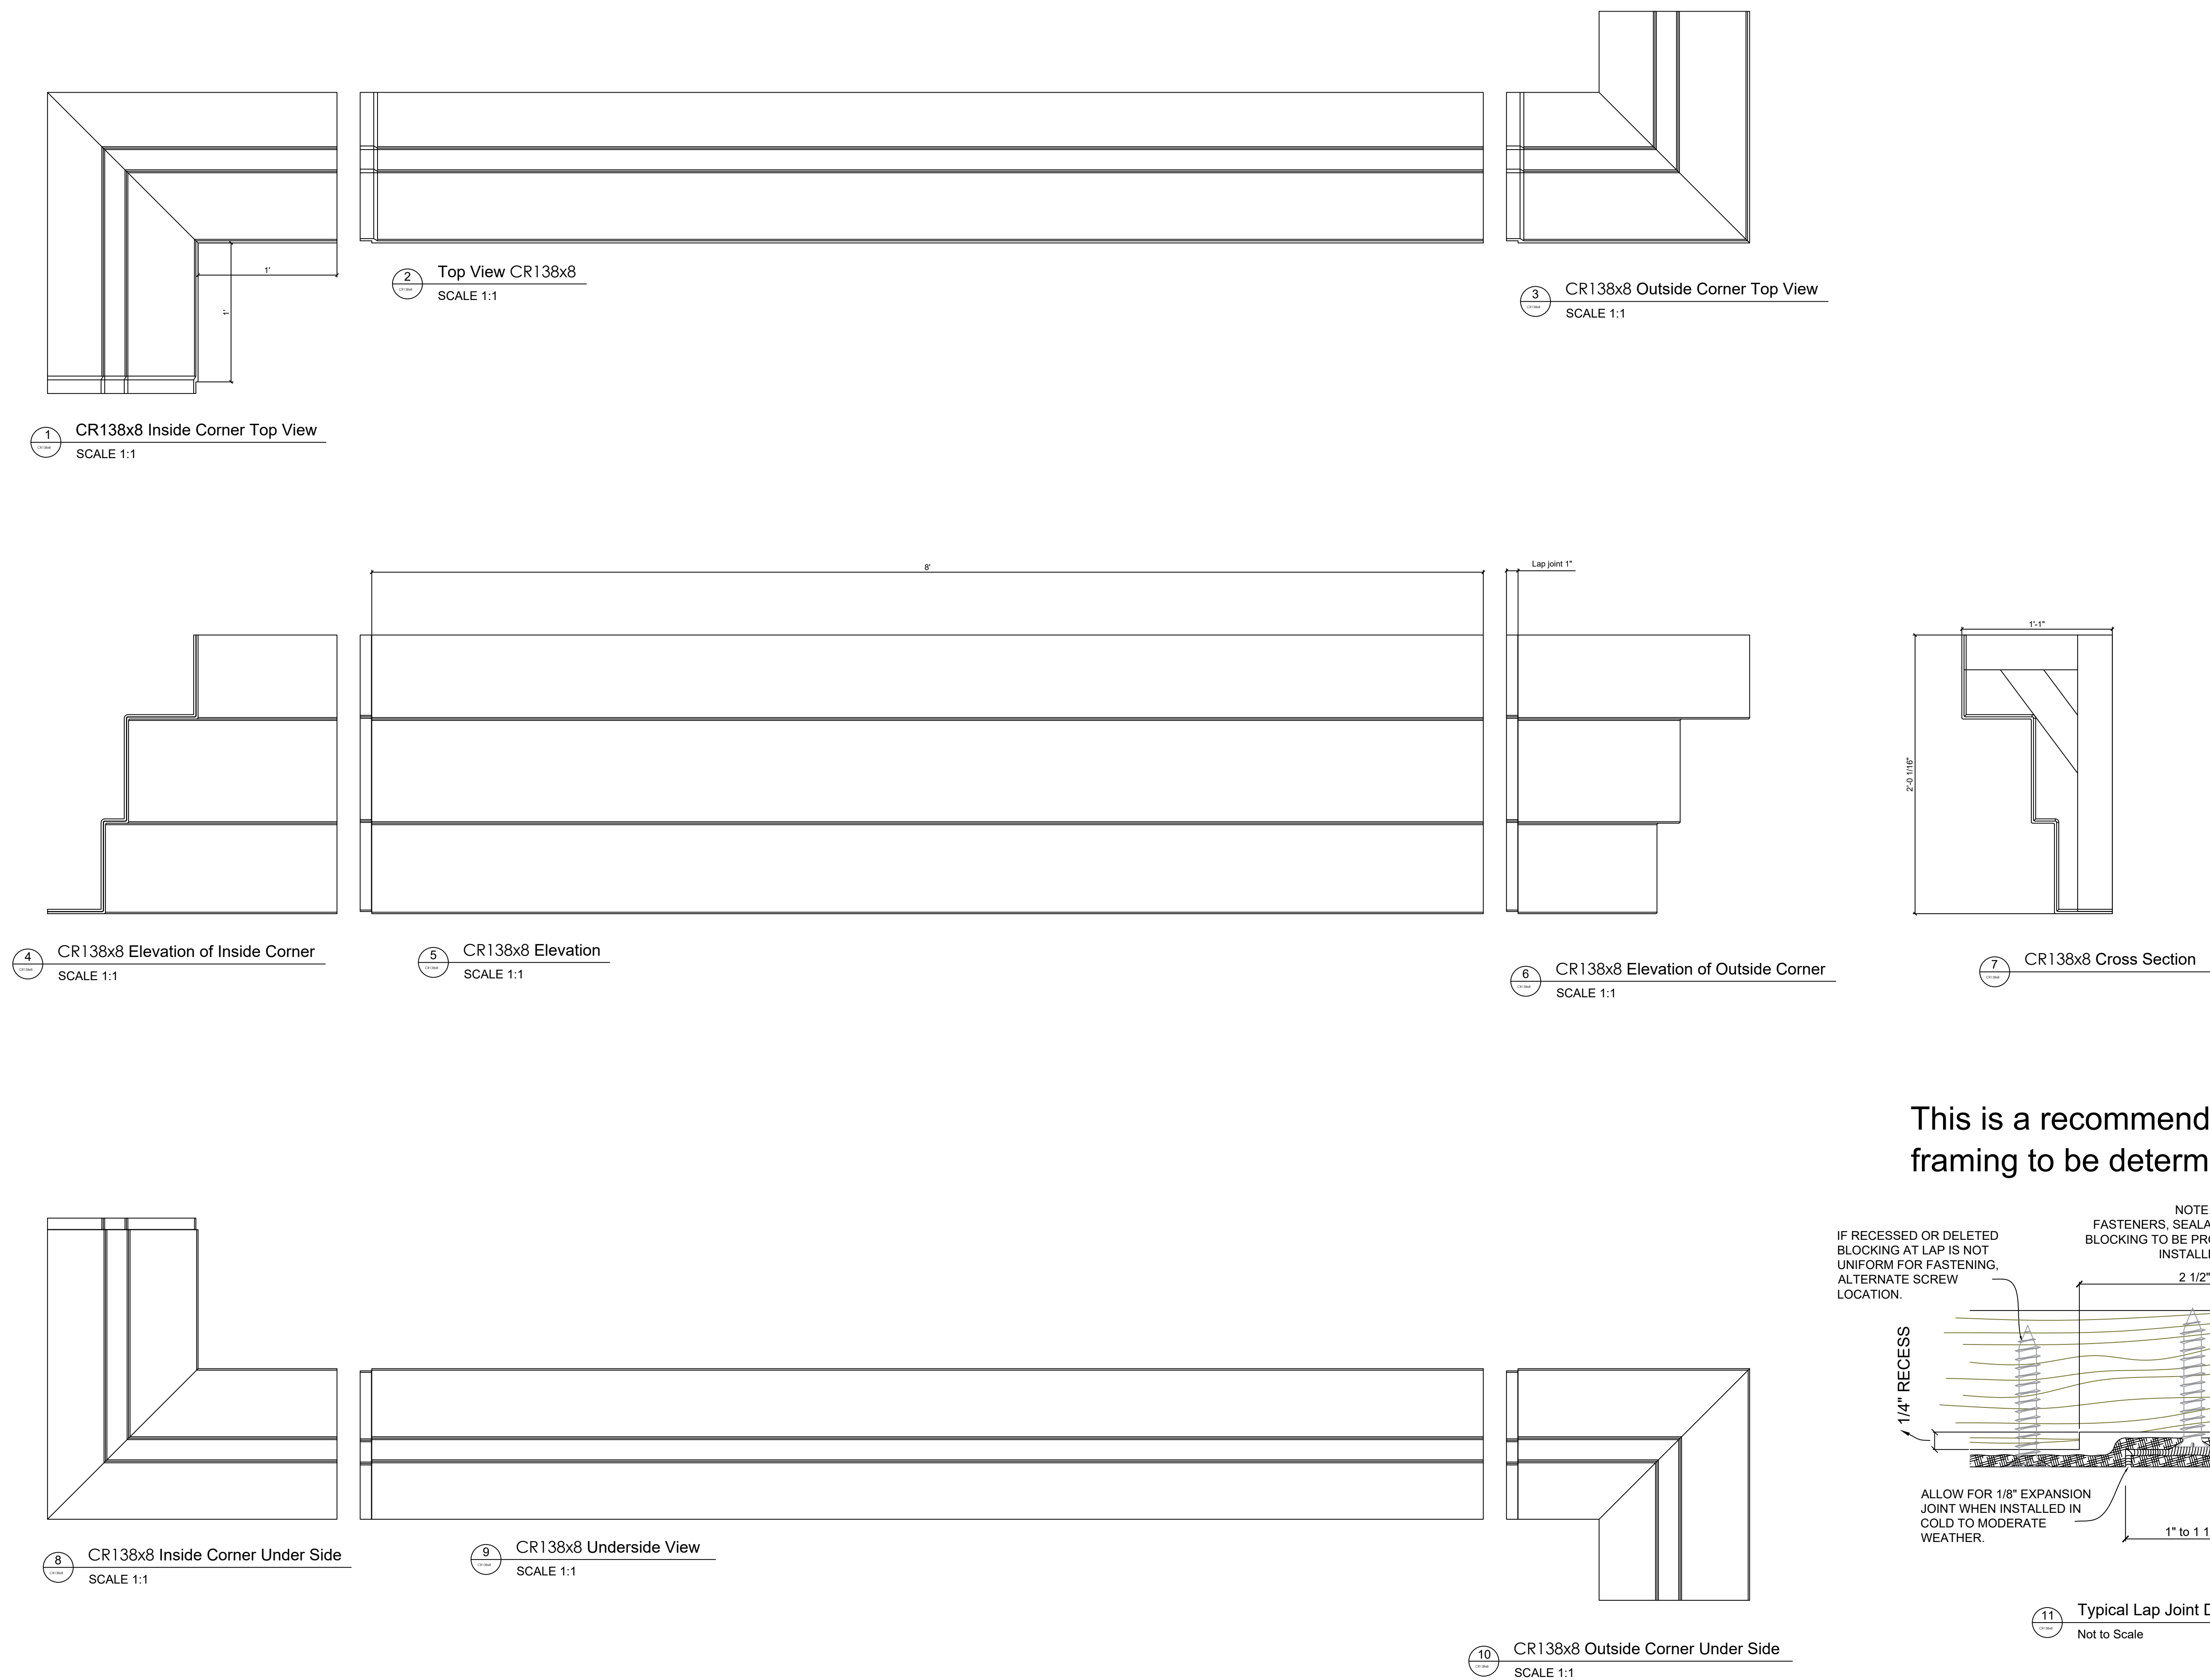

CR138x8

2'-0 1/16" H x 1'-1" P x 96" L

Manufactured By Architectural Mall, Inc
642 W Winthrop Ave ~ Addison, IL 60101

T.877-279-9993 F. 877-271-9994

www.columnsandbalustrades.com

sales@architecturalmall.com