

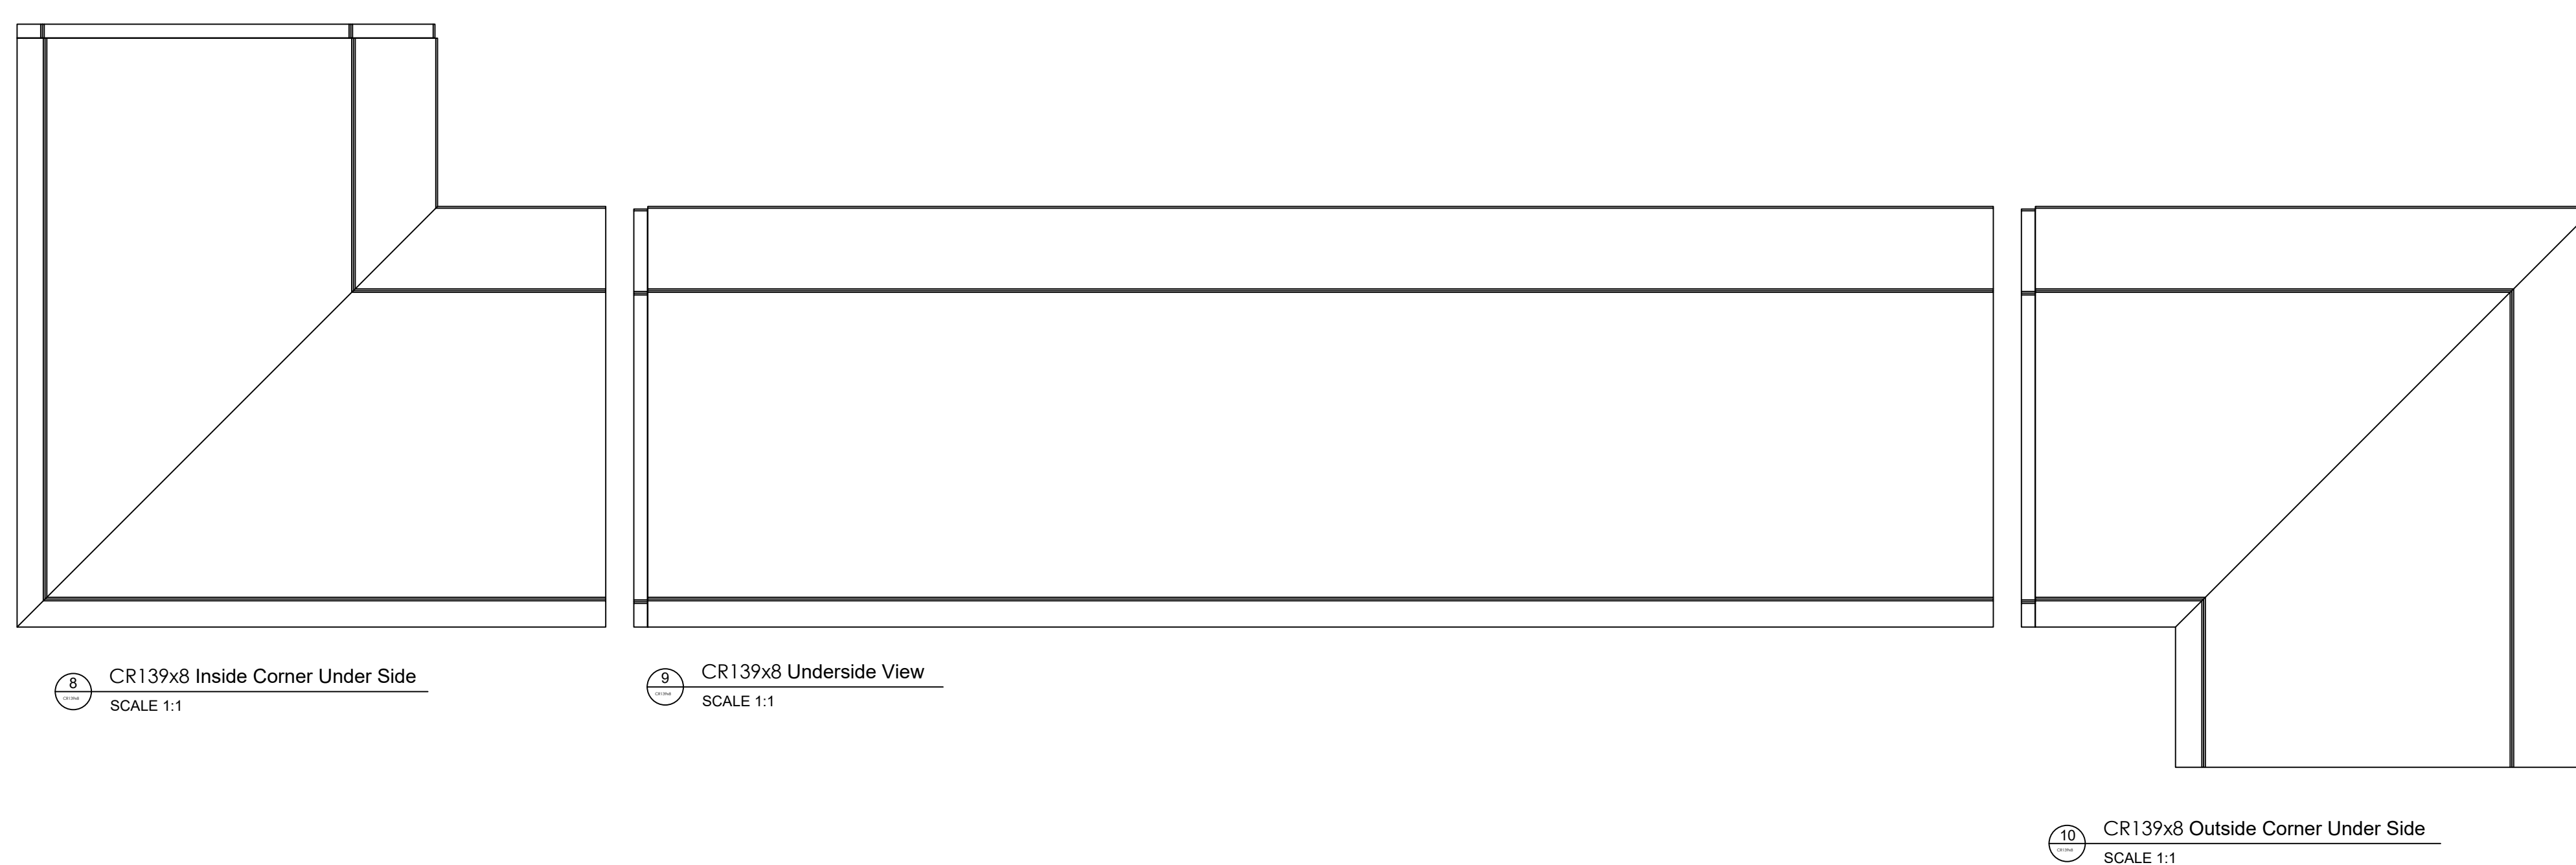
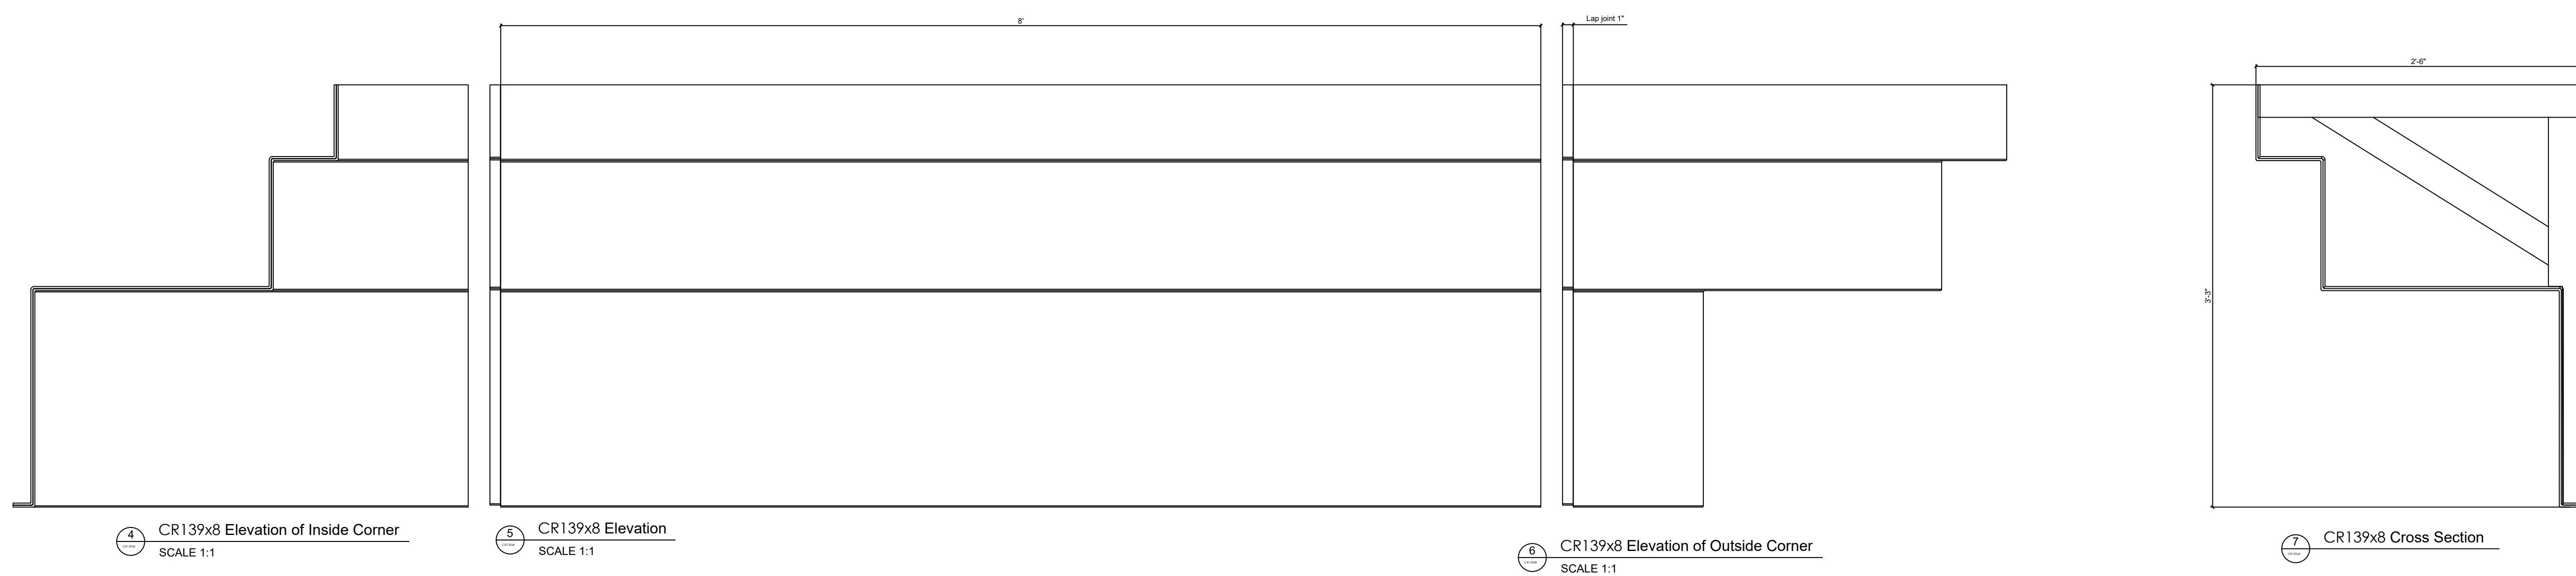


Fiberglass Cornice by Architectural Mall, Inc
 Available in Paint-Grade or Pre-Finished Gel
 Coat, Stone Finish, or Granite Finish

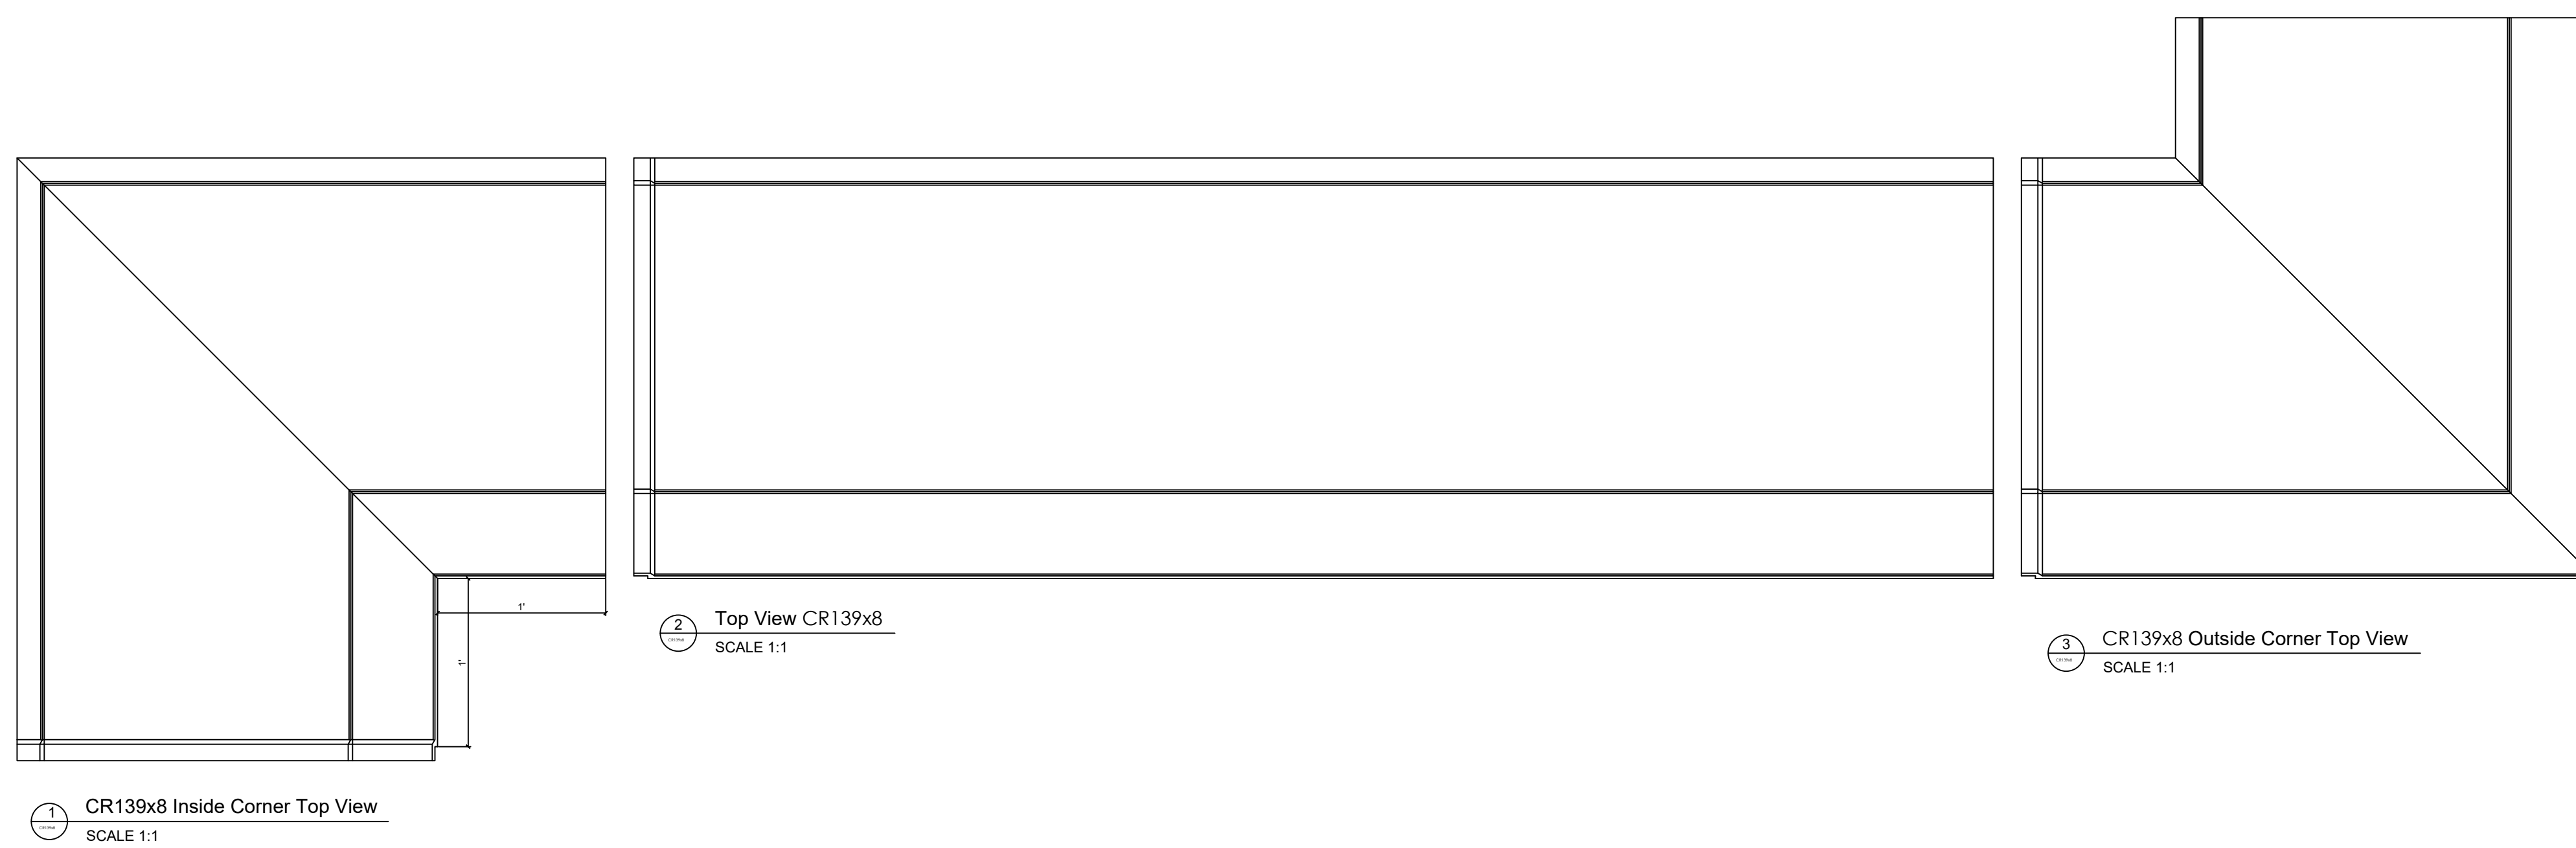

This is a recommendation. Actual framing to be determined by Engineer.

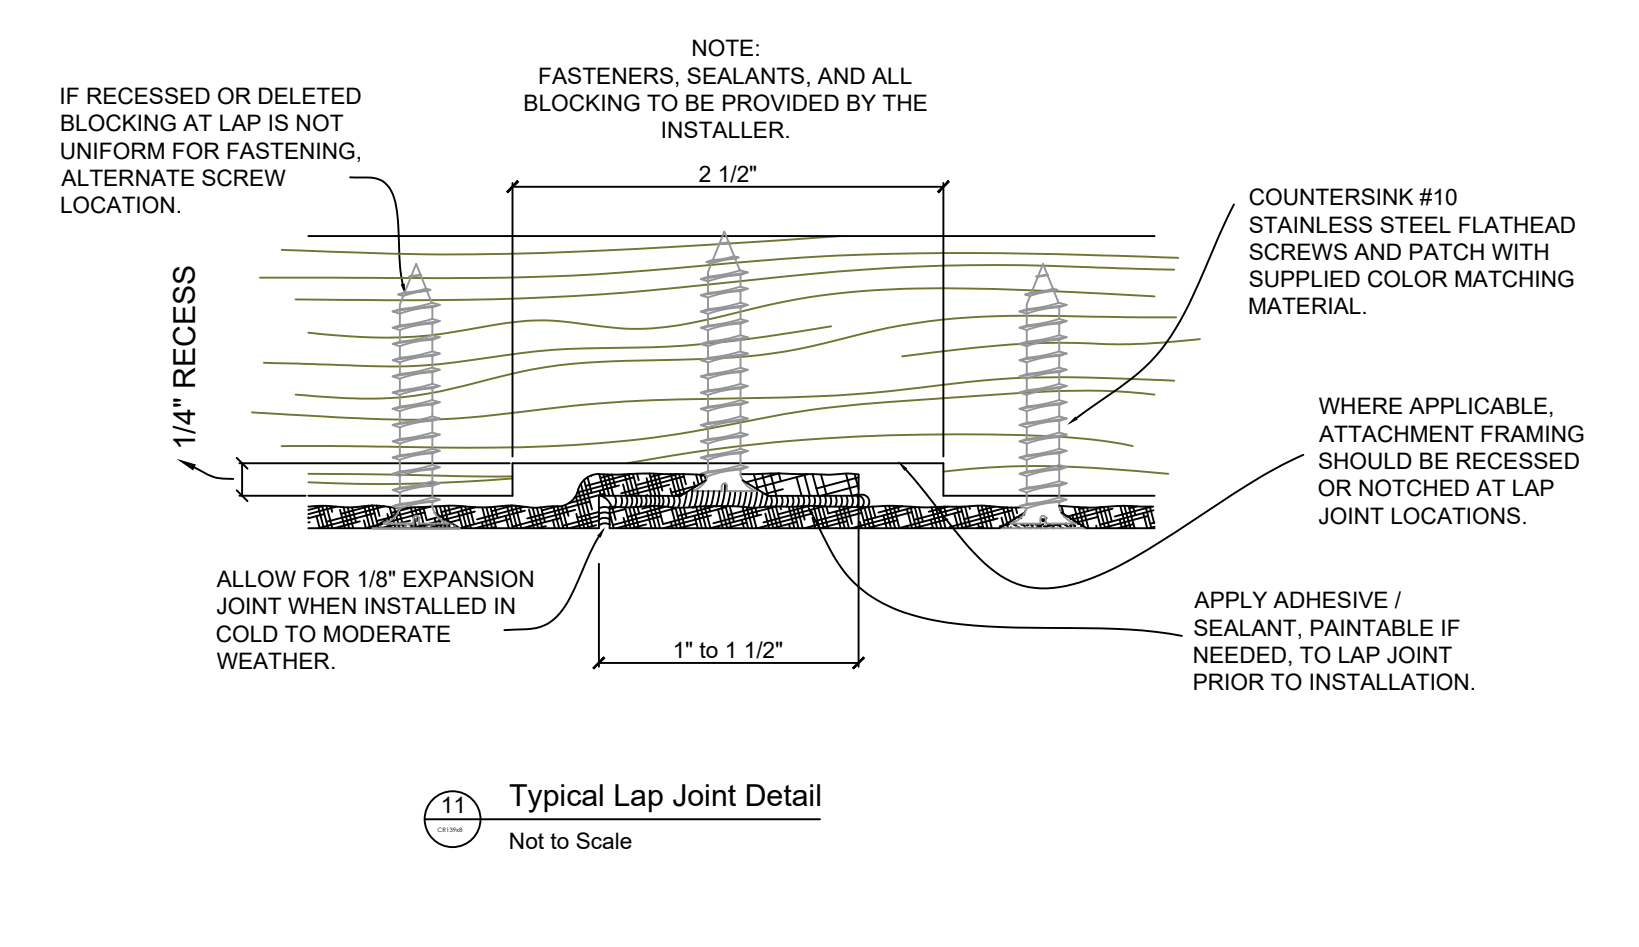

CR139x8

3'-3" H x 2'-6" P x 96" L

Manufactured By Architectural Mall, Inc
 642 W Winthrop Ave ~ Addison, IL 60101
 T.877-279-9993 F. 877-271-9994
www.columnsandbalustrades.com
sales@architecturalmall.com