


# Fiberglass Cornice by Architectural Mall, Inc Available in Paint-Grade or Pre-Finished Gel Coat, Stone Finish, or Granite Finish

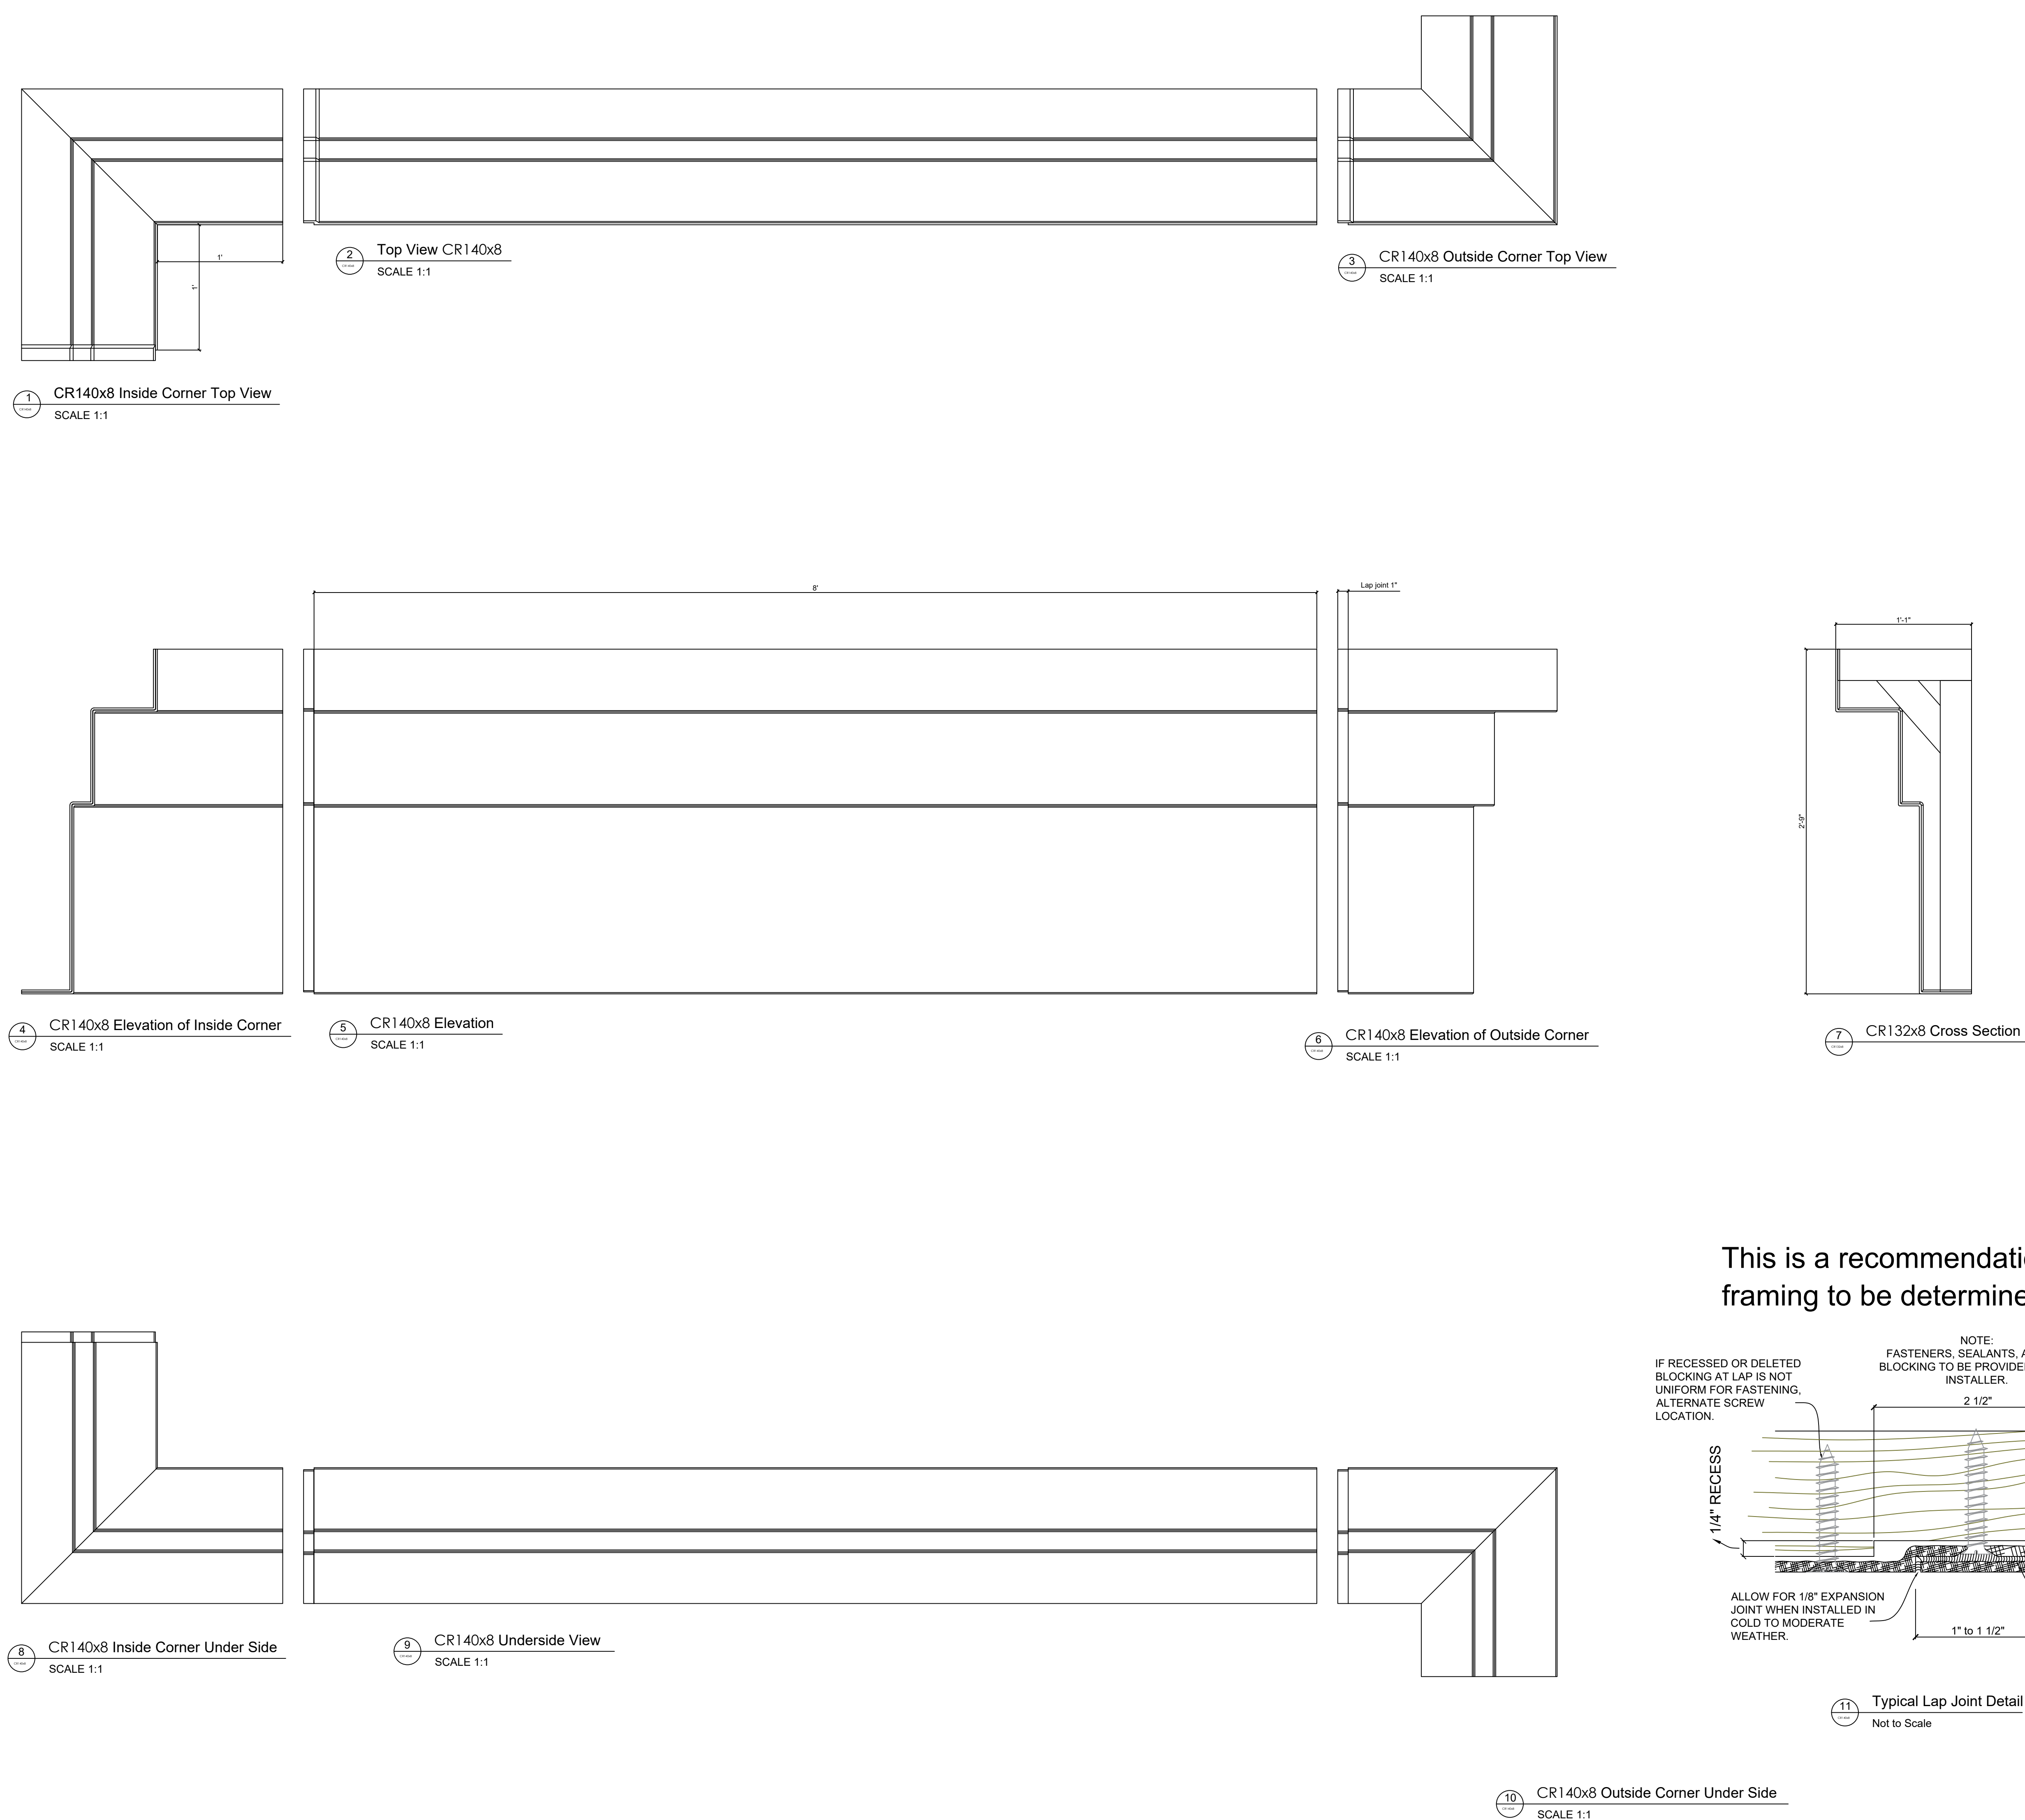

This is a recommendation. Actual framing to be determined by Engineer.

## CR140x8

2'-9" H x 1'-1" P x 96" L

Manufactured By Architectural Mall, Inc  
642 W Winthrop Ave ~ Addison, IL 60101  
T.877-279-9993 F. 877-271-9994  
[www.columnsandbalustrades.com](http://www.columnsandbalustrades.com)  
[sales@architecturalmall.com](mailto:sales@architecturalmall.com)