




Fiberglass Cornice by Architectural Mall, Inc
 Available in Paint-Grade or Pre-Finished Gel Coat,
 Stone Finish, or Granite Finish

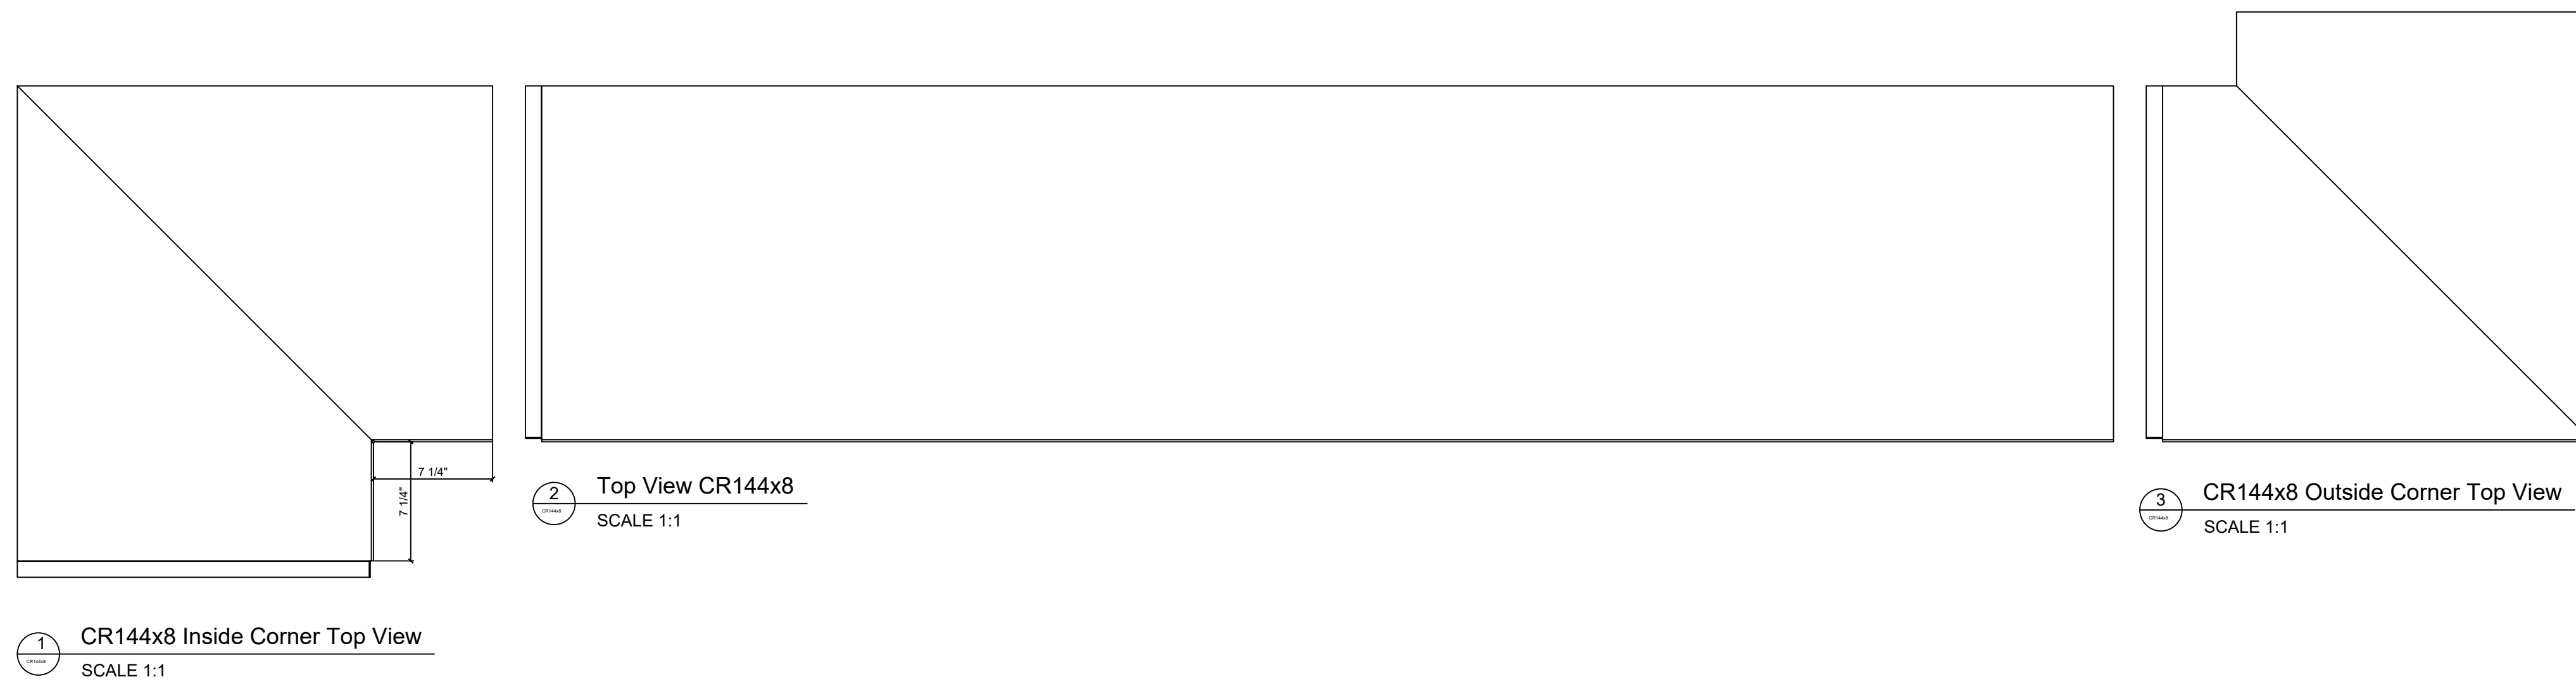


1 CR144x8 Inside Corner Top View
SCALE 1:1

 


2 Top View CR144x8
SCALE 1:1

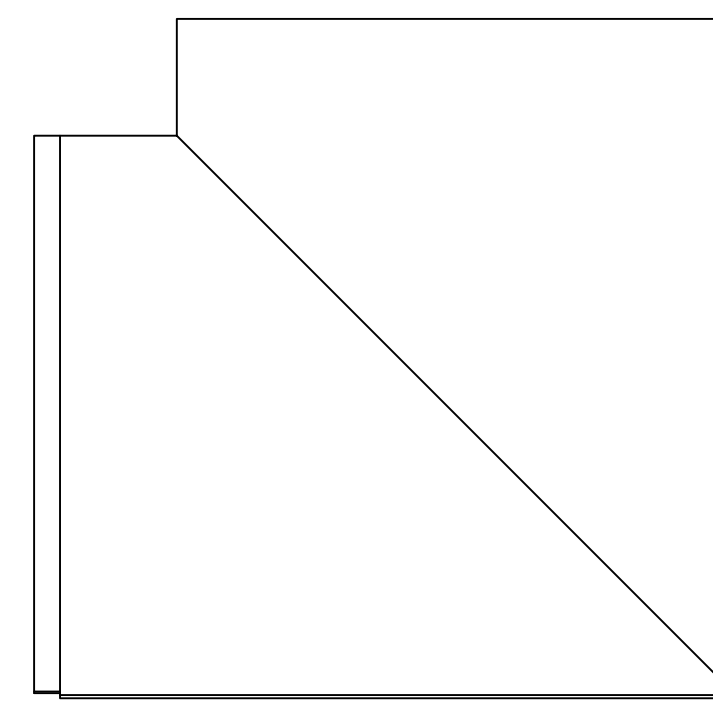


3 CR144x8 Outside Corner Top View
SCALE 1:1

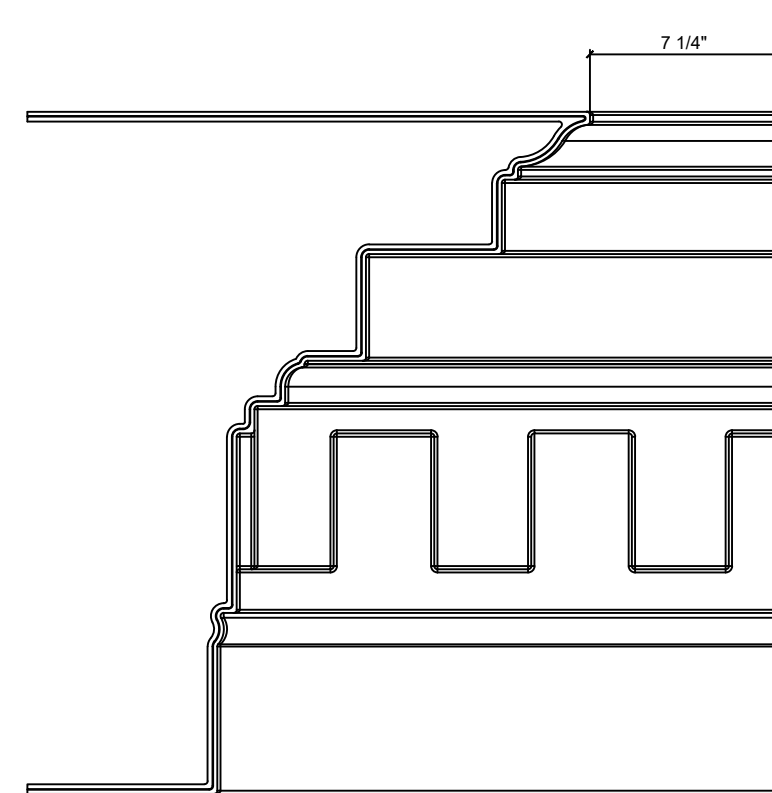


4 CR144x8 Elevation of Inside Corner
SCALE 1:1

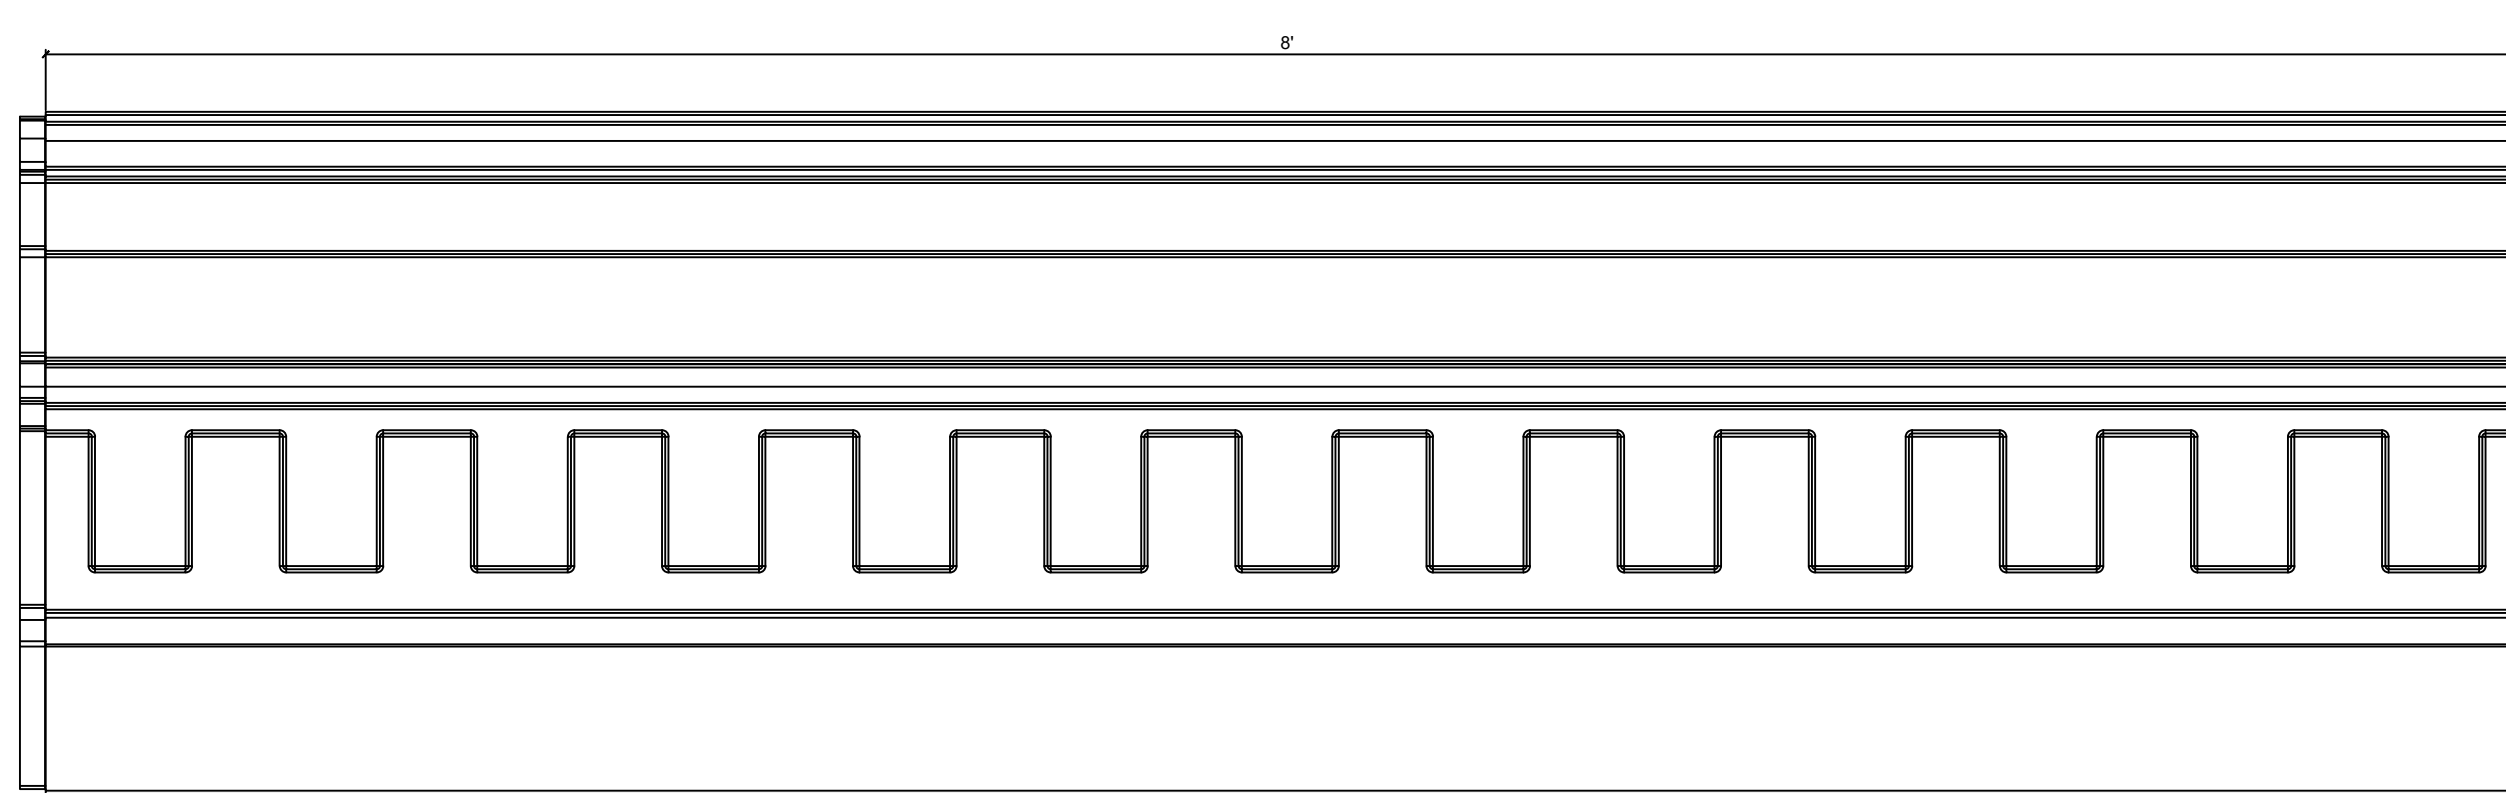


5 CR144x8 Elevation
SCALE 1:1

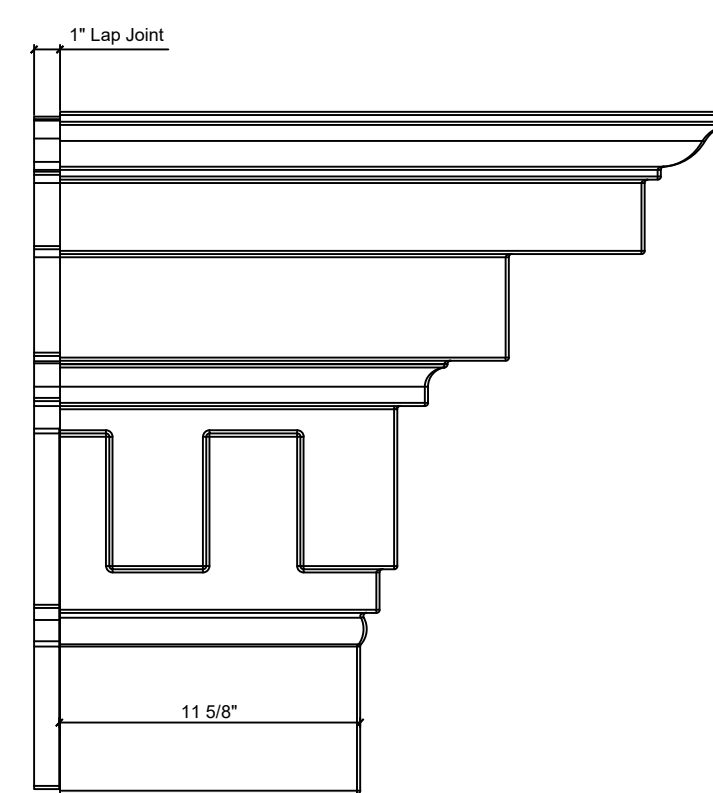


6 CR144x8 Elevation of Outside Corner
SCALE 1:1

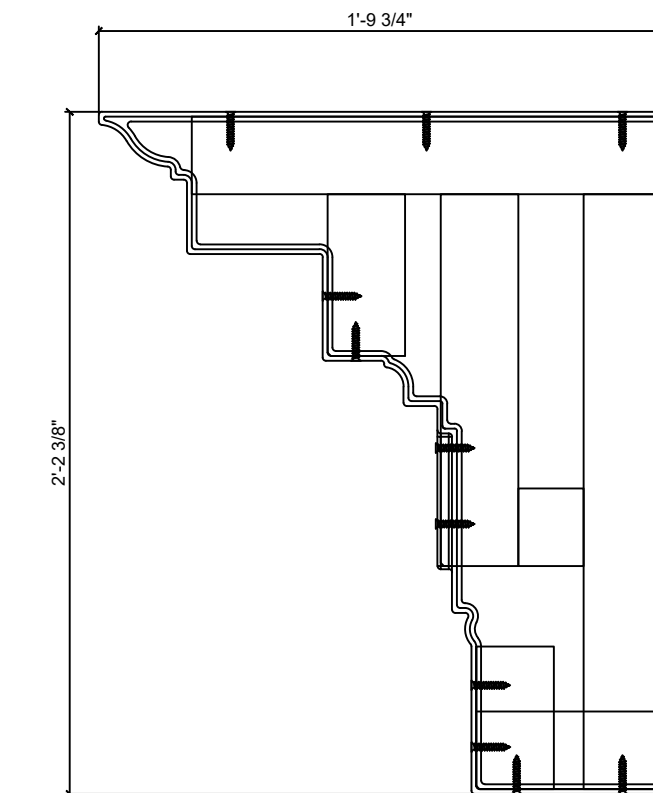


7 CR144x8 Cross Section
SCALE 1:1

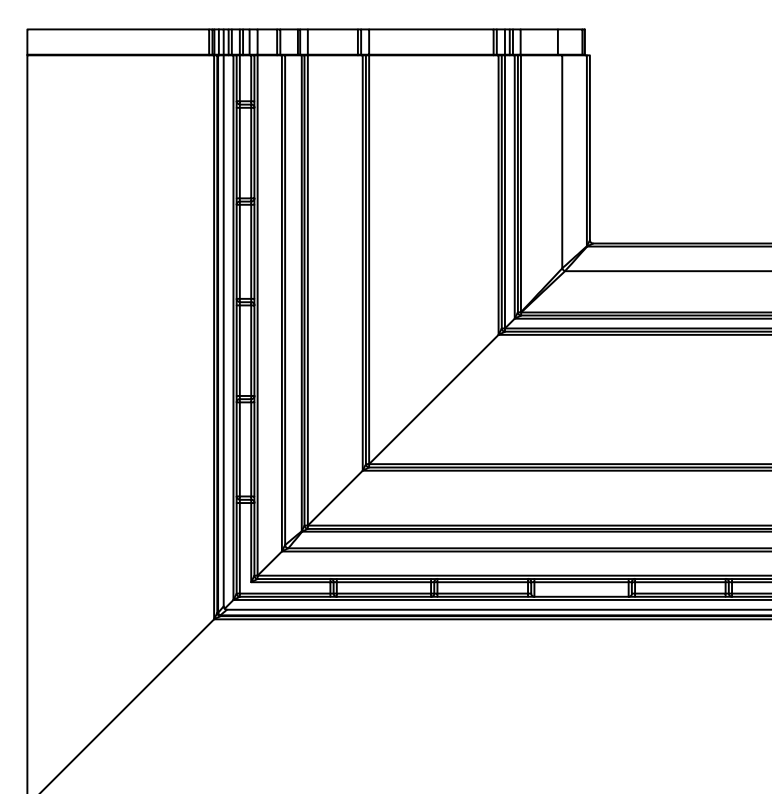

8 CR144x8 Inside Corner Under Side
SCALE 1:1

 


9 CR144x8 Underside View
SCALE 1:1

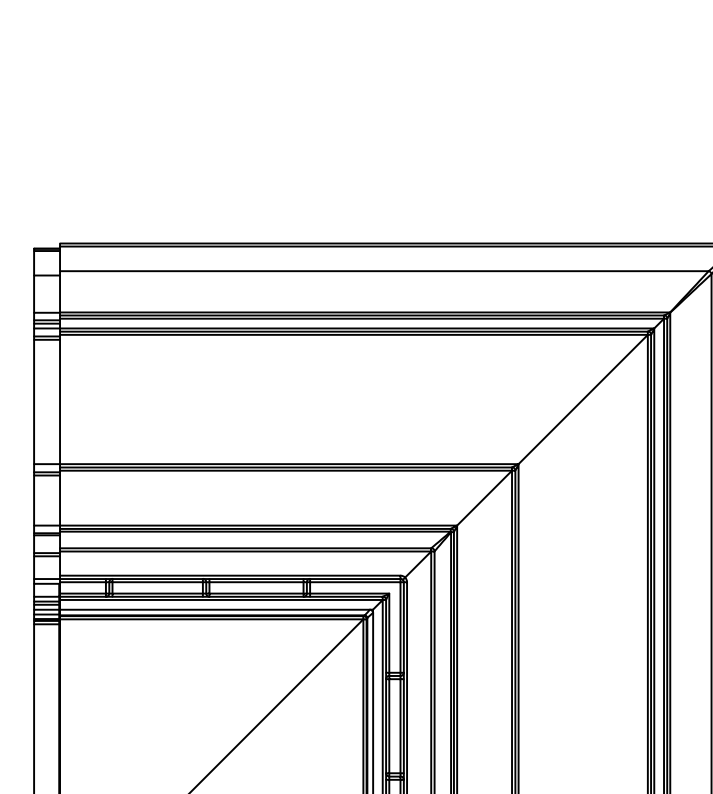

10 CR144x8 Outside Corner Under Side
SCALE 1:1

This is a recommendation. Actual framing to be determined by Engineer.

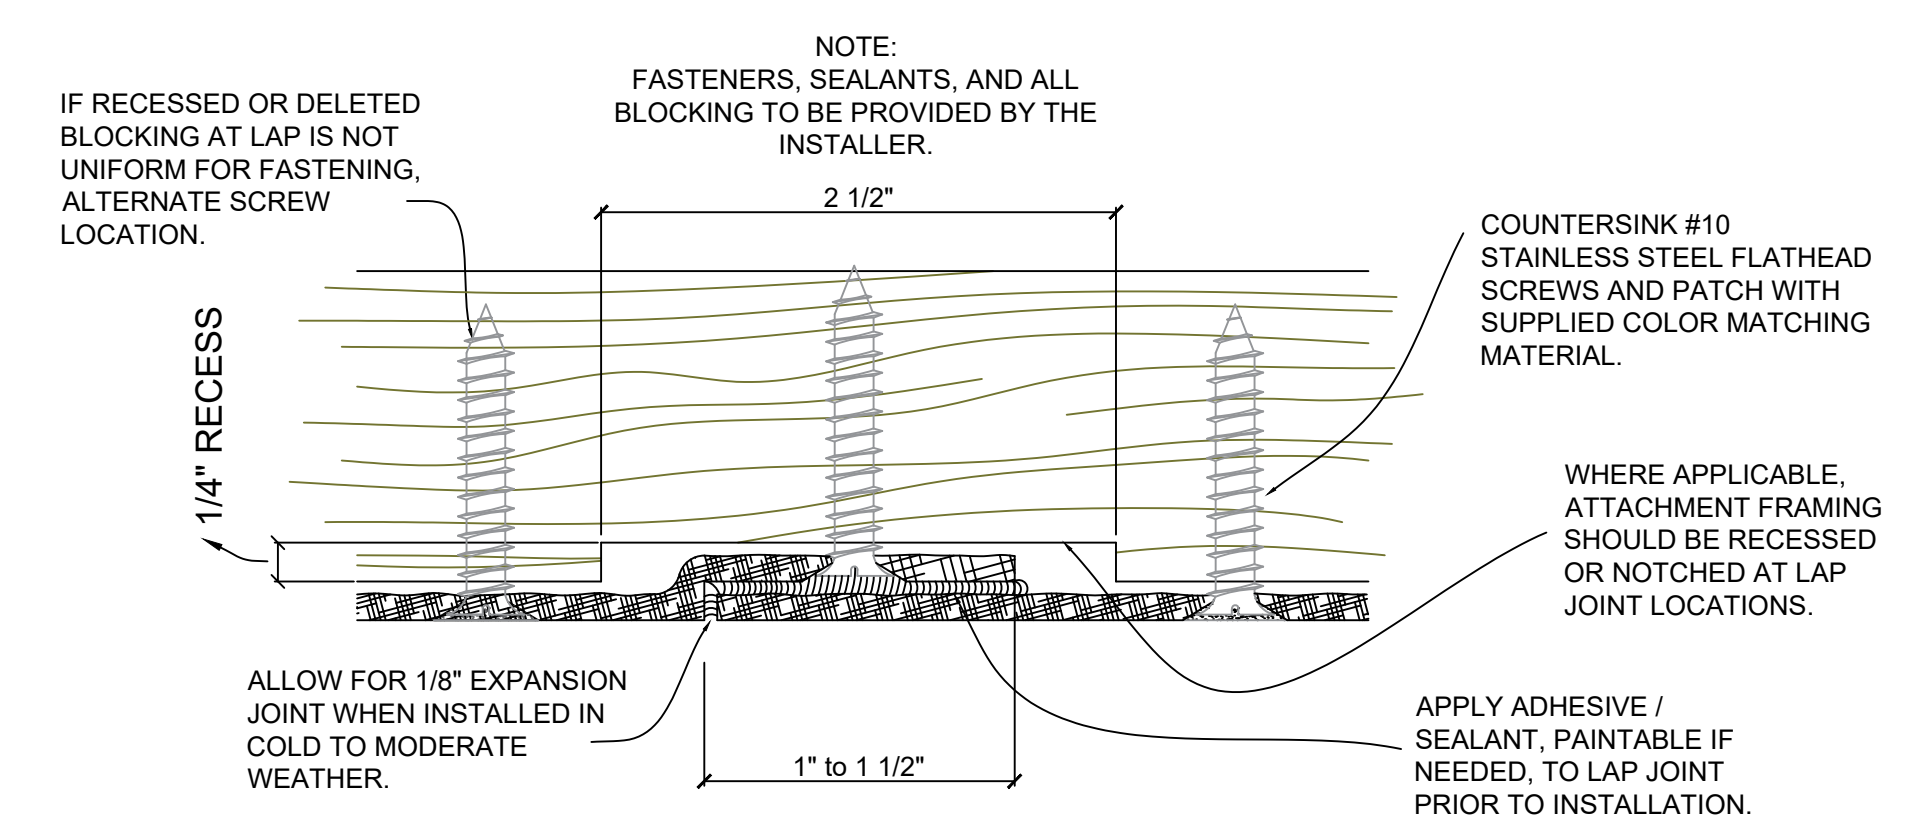

11 Typical Lap Joint Detail
Not to Scale

CR144x8

2'-2 3/8" H x 1'-9 3/4" P x 96" L

Manufactured By Architectural Mall, Inc
 642 W Winthrop Ave. Addison, IL 60101

T. (877) 279-9993 F. (877) 271-9994

www.columnsandbalustrades.com

Sales@architecturalmall.com