


Fiberglass Cornice by Architectural Mall, Inc

Available in Paint-Grade or Pre-Finished Gel Coat,
Stone Finish, or Granite Finish

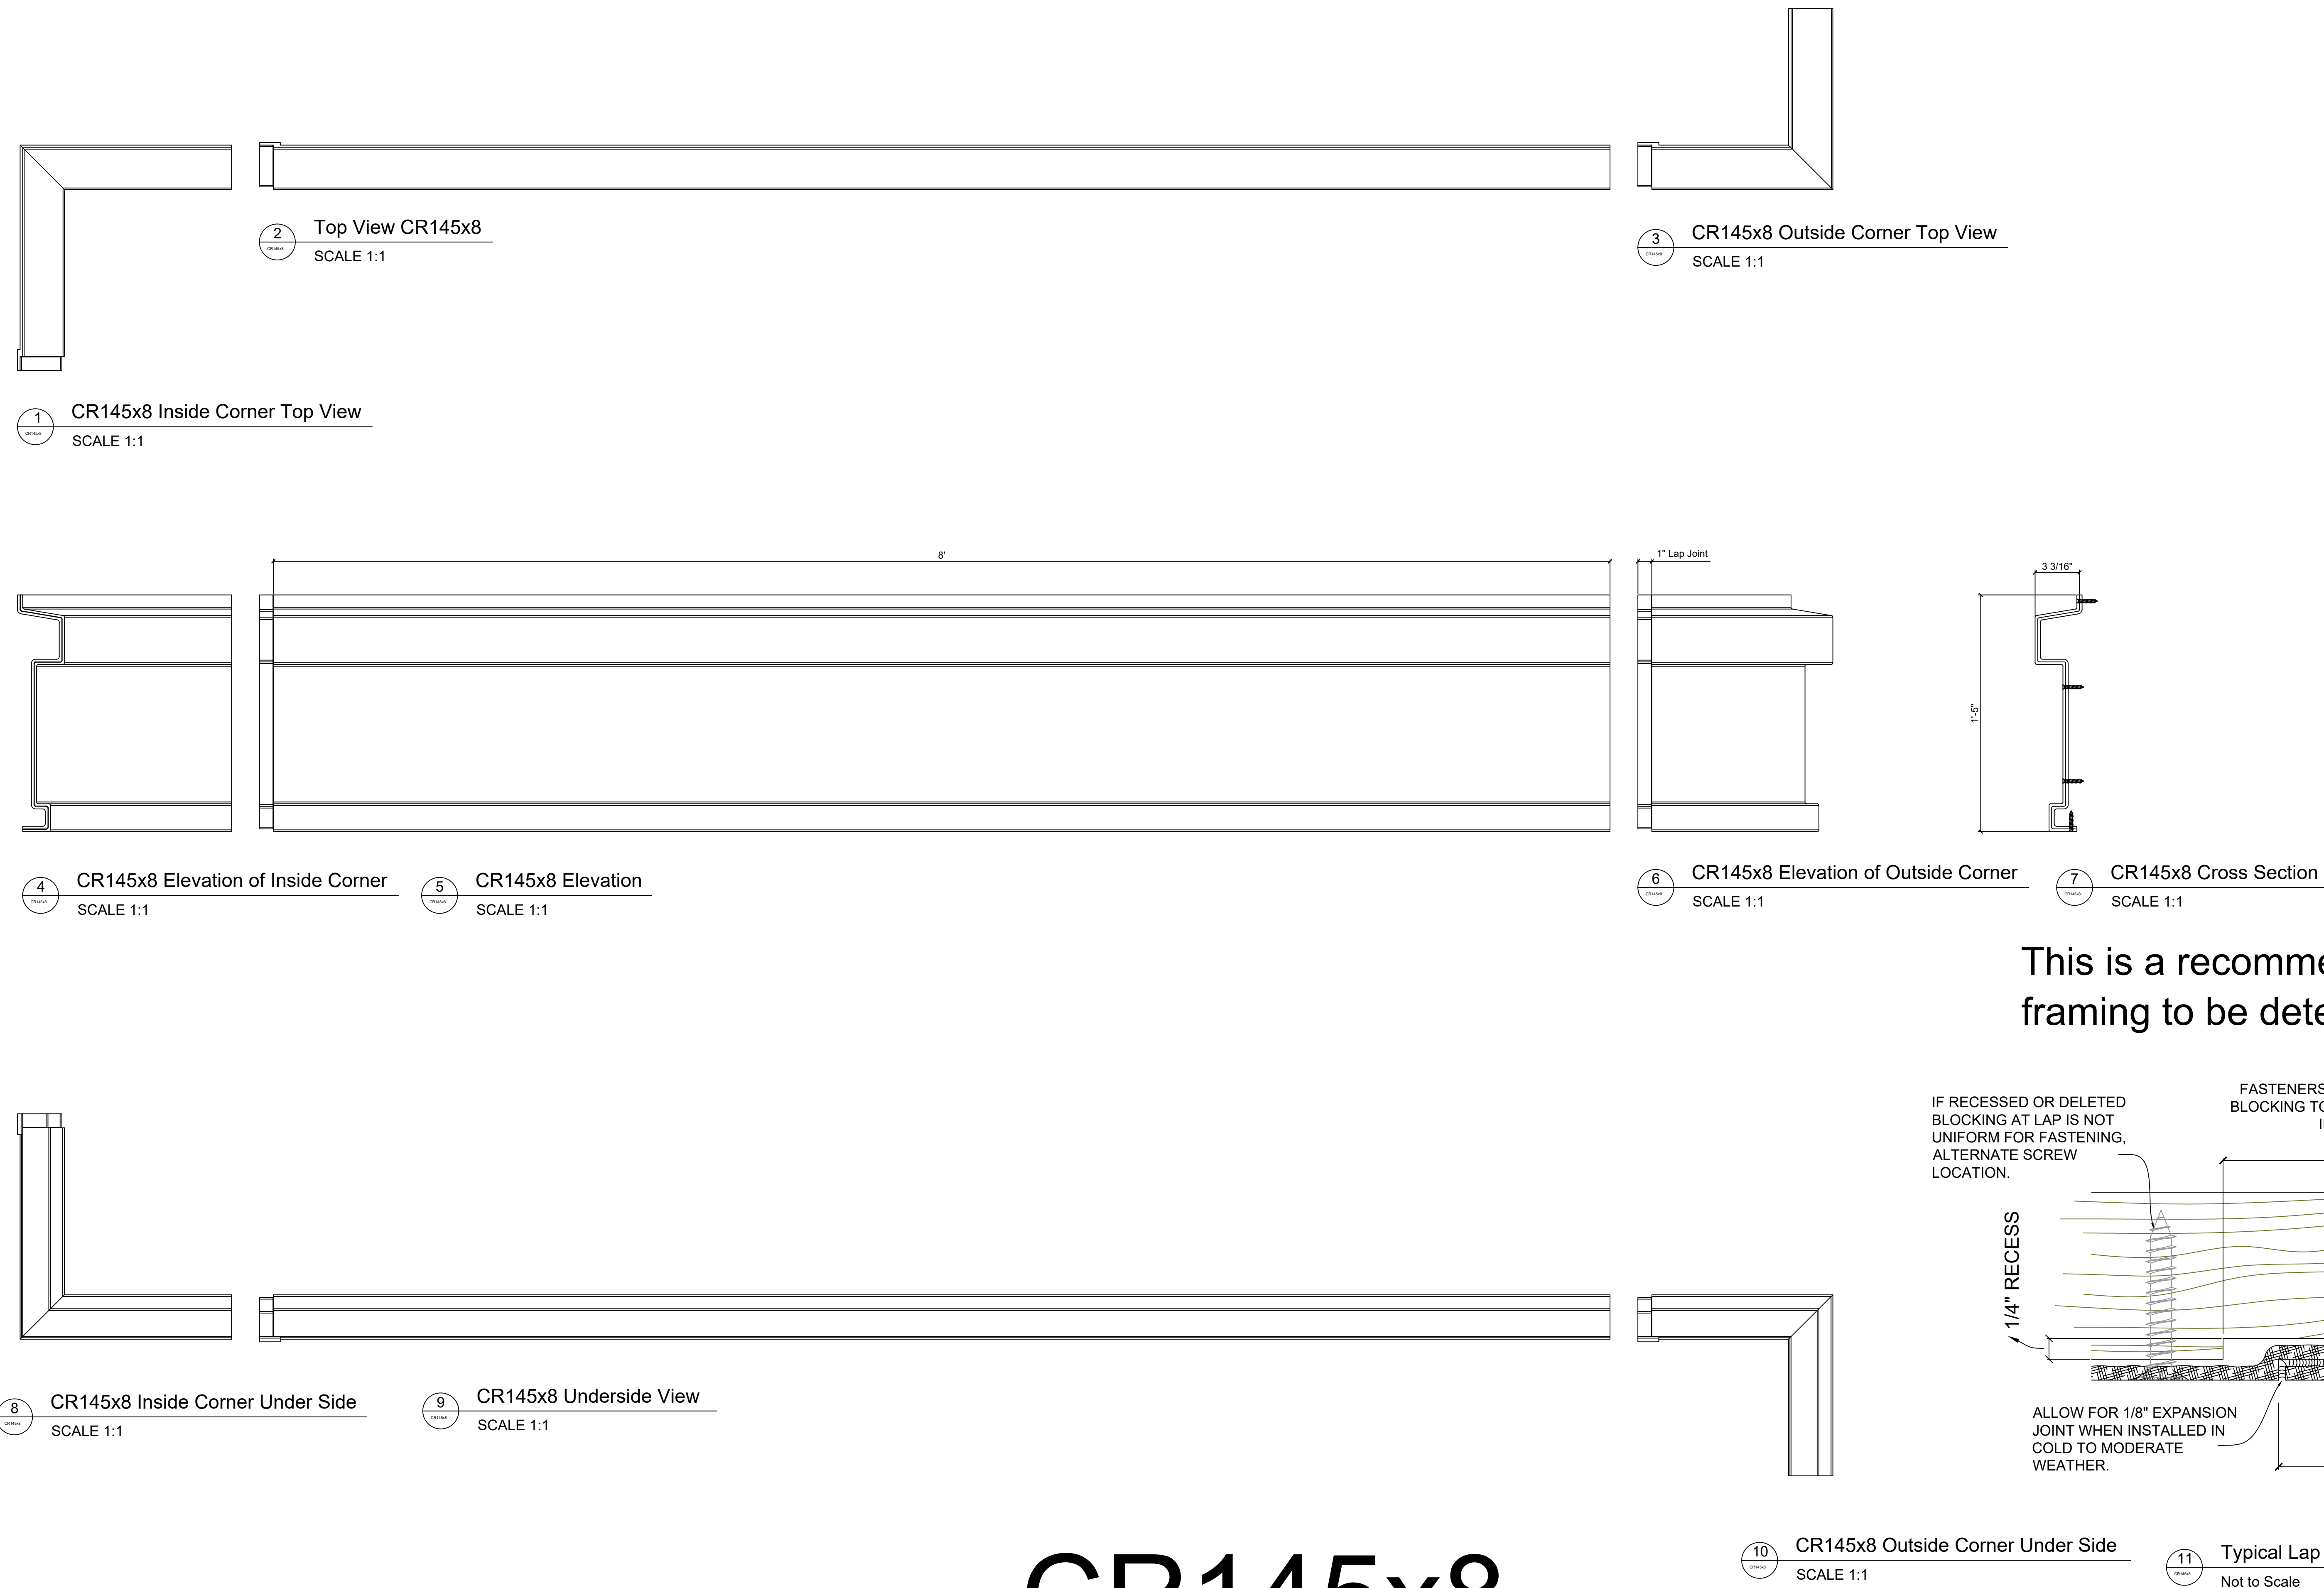

CR145x8

1'-5" H x 3 3/16" P x 96" L

Manufactured By Architectural Mall, Inc
642 W Winthrop Ave. Addison, IL 60101

T. (877) 279-9993 F. (877) 271-9994

www.columnsandbalustrades.com

Sales@architecturalmall.com