




Fiberglass Cornice by Architectural Mall, Inc  
 Available in Paint-Grade or Pre-Finished Gel Coat,  
 Stone Finish, or Granite Finish

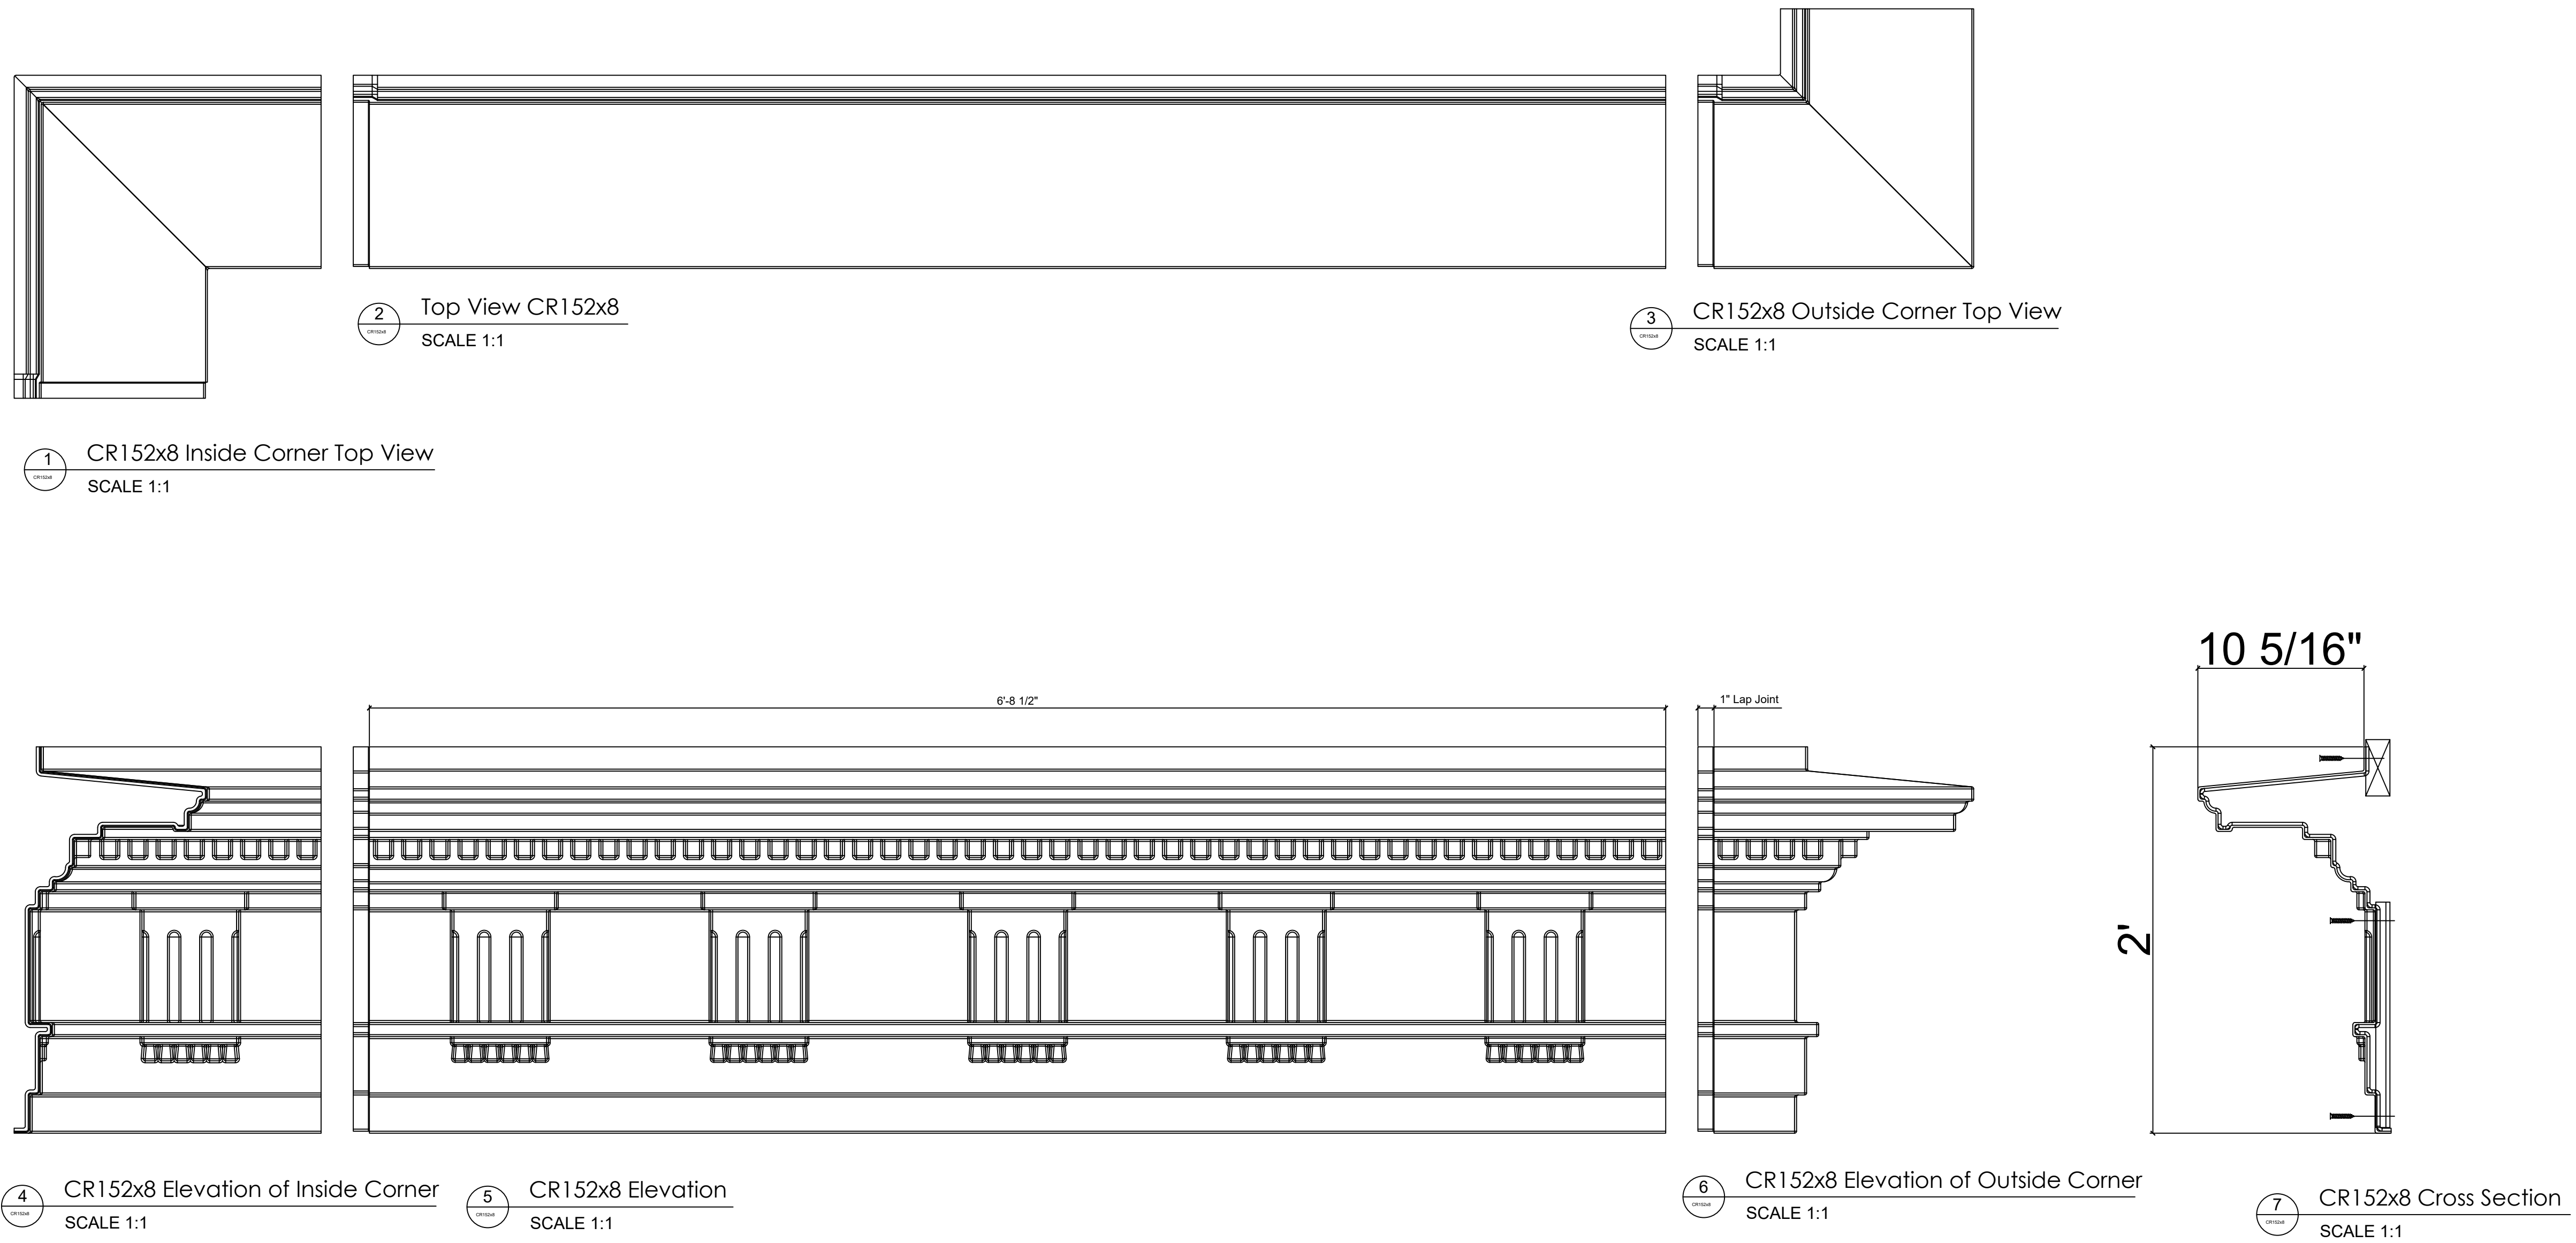

This is a recommendation. Actual framing to be determined by Engineer.

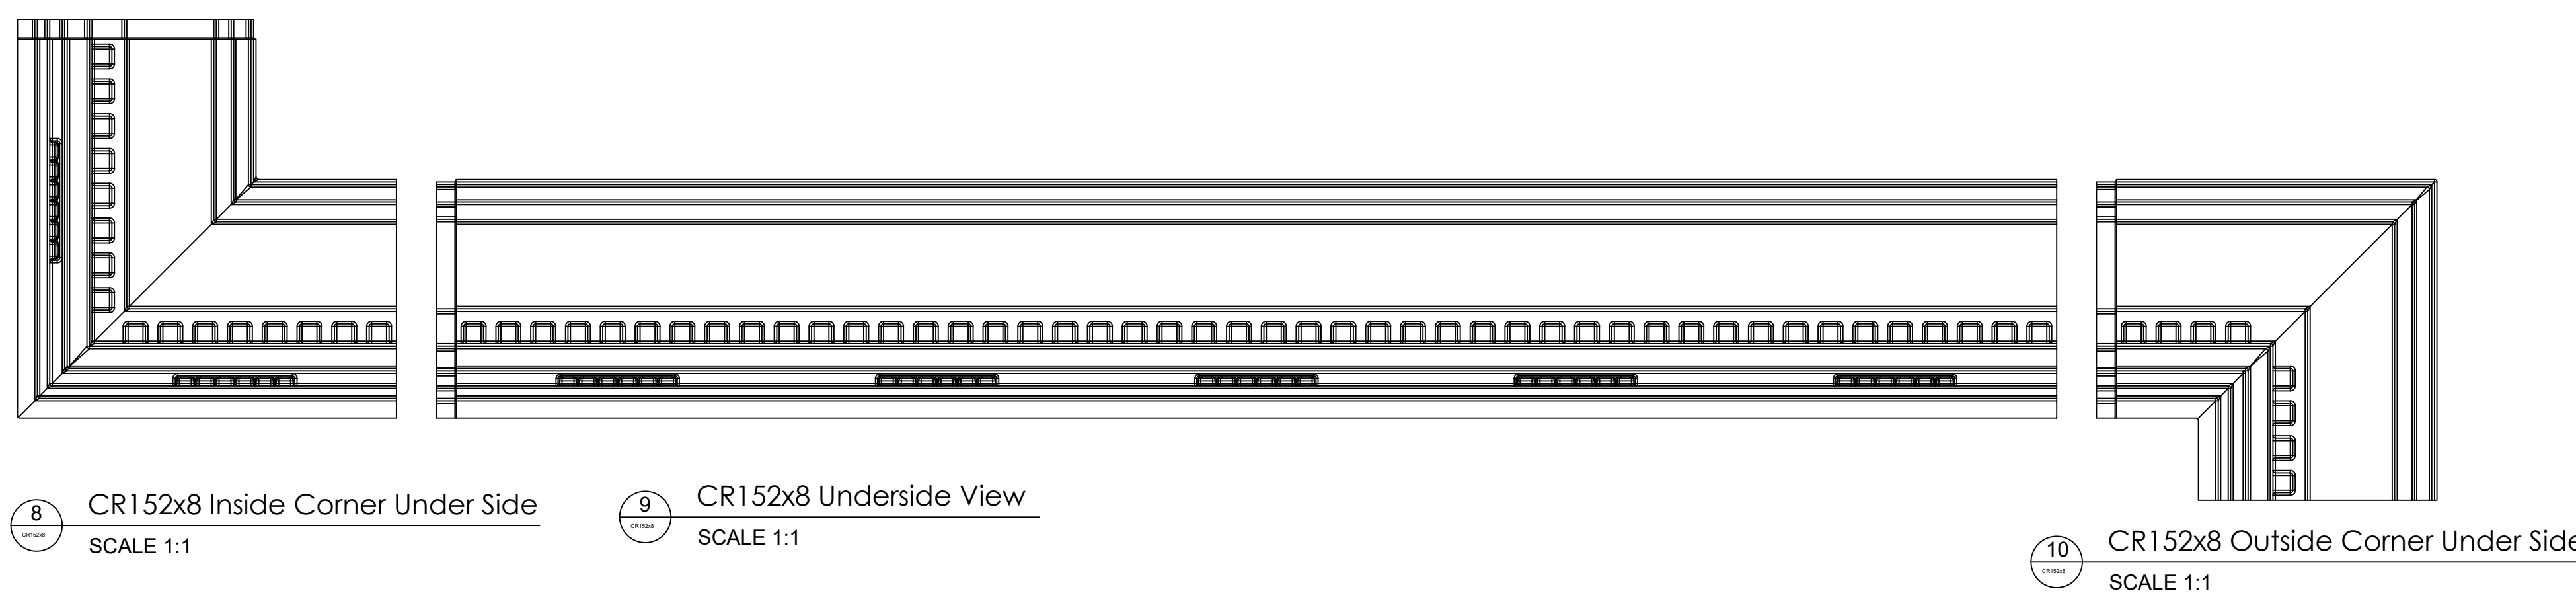

This is a recommendation. Actual framing to be determined by Engineer.

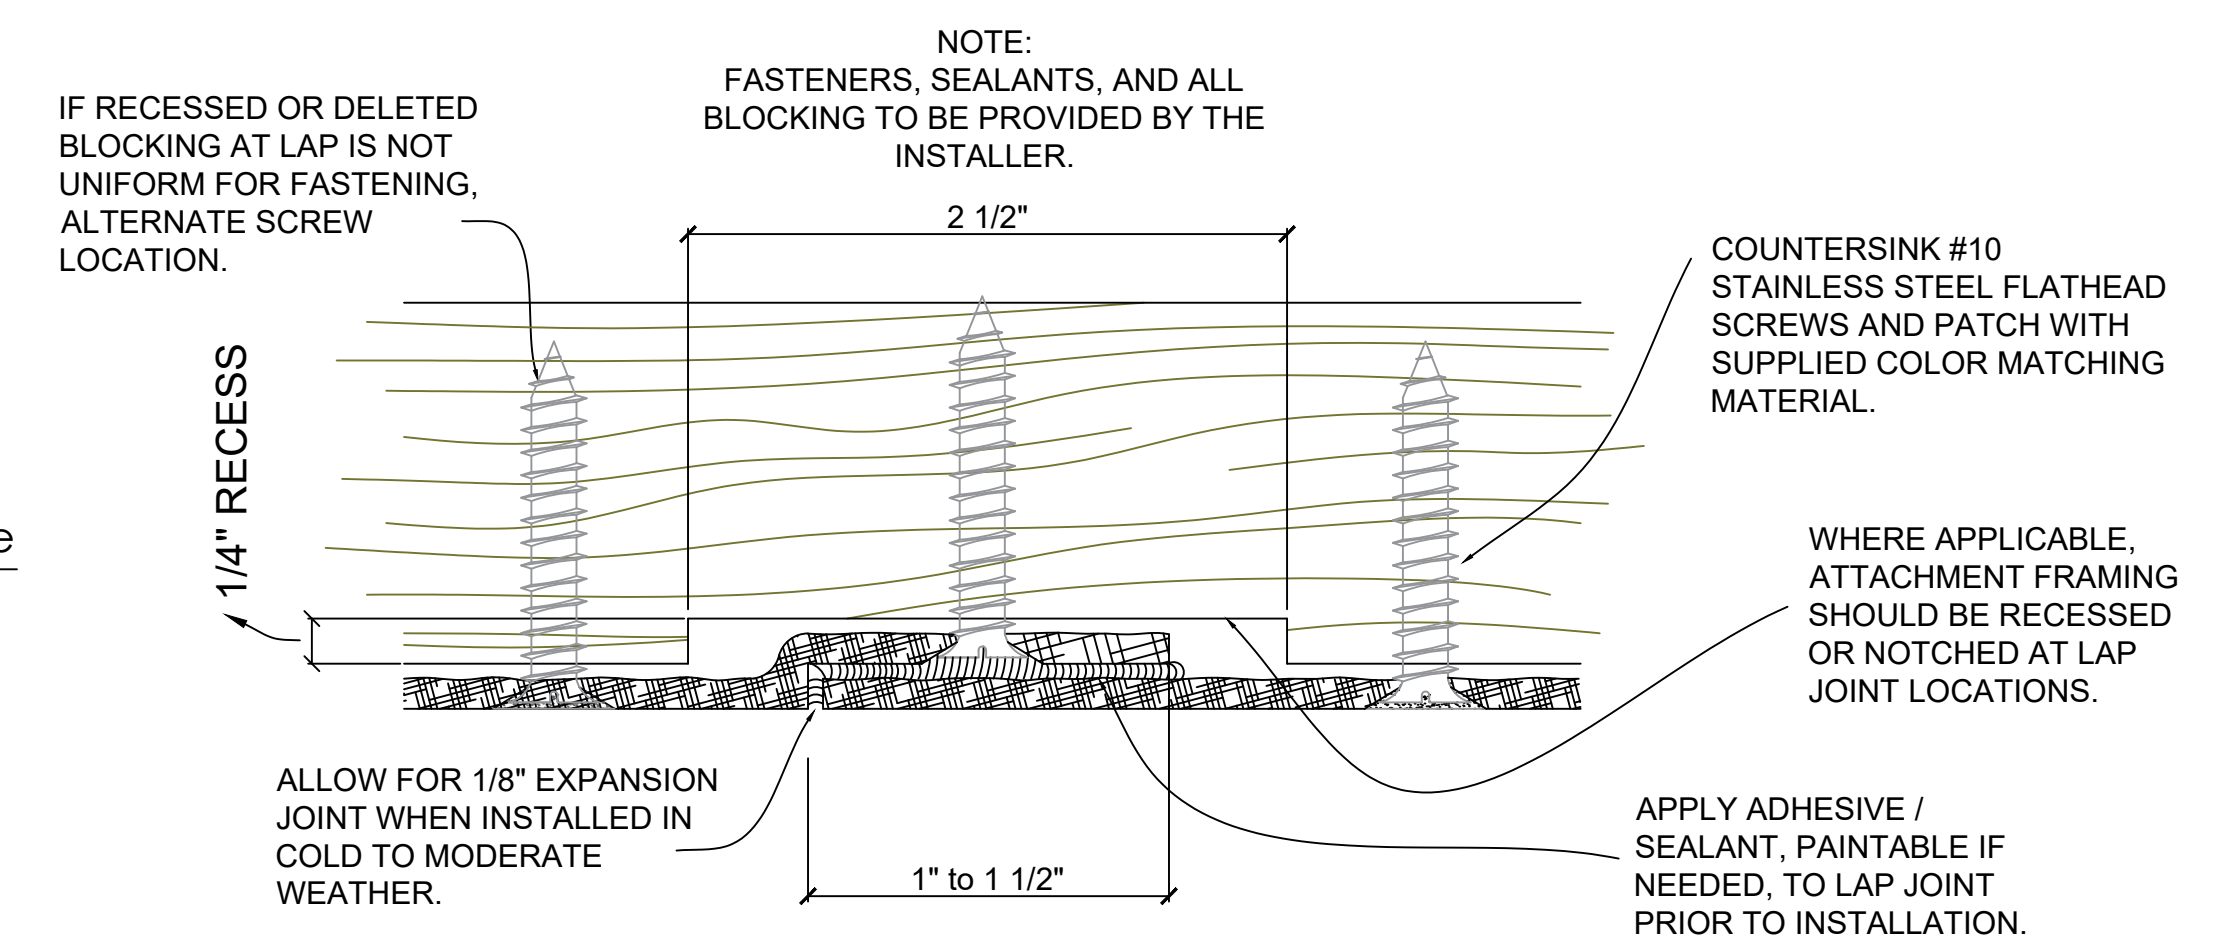

11 Typical Lap Joint Detail  
Not to Scale

# CR152x8

2' H x 10 5/16" P x 80 1/2" L

Manufactured By Architectural Mall, Inc  
 642 W Winthrop Ave. Addison, IL 60101

T. (877) 279-9993 F. (877) 271-9994

[www.columnsandbalustrades.com](http://www.columnsandbalustrades.com)

[Sales@architecturalmall.com](mailto:Sales@architecturalmall.com)