



Fiberglass Cornice by Architectural Mall, Inc
 Available in Paint-Grade or Pre-Finished Gel Coat,
 Stone Finish, or Granite Finish

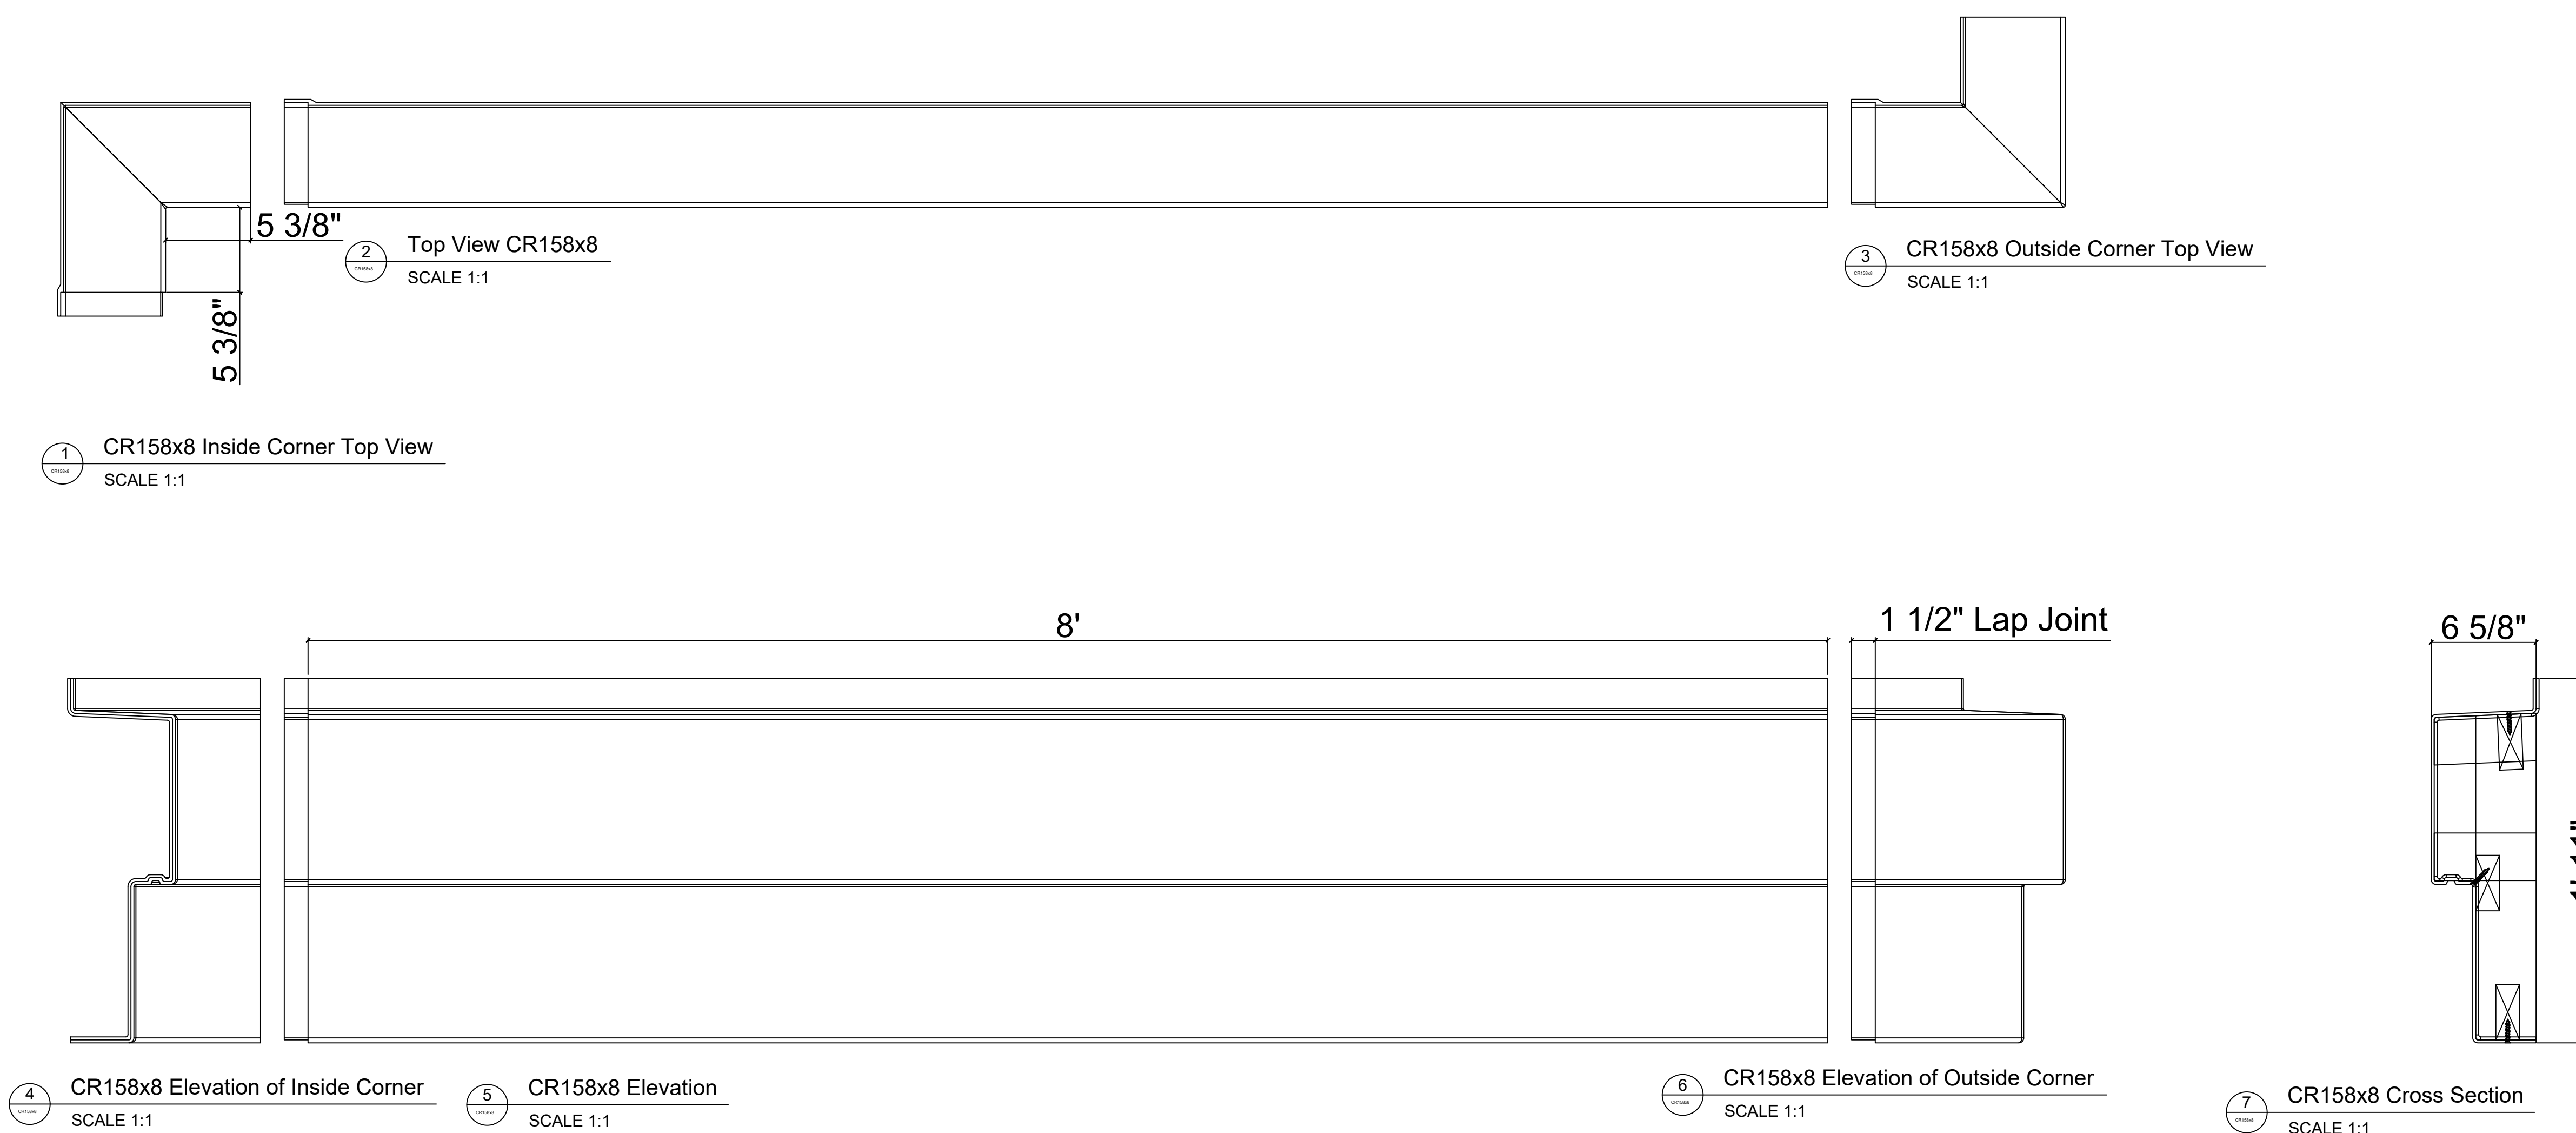

This is a recommendation. Actual framing to be determined by Engineer.

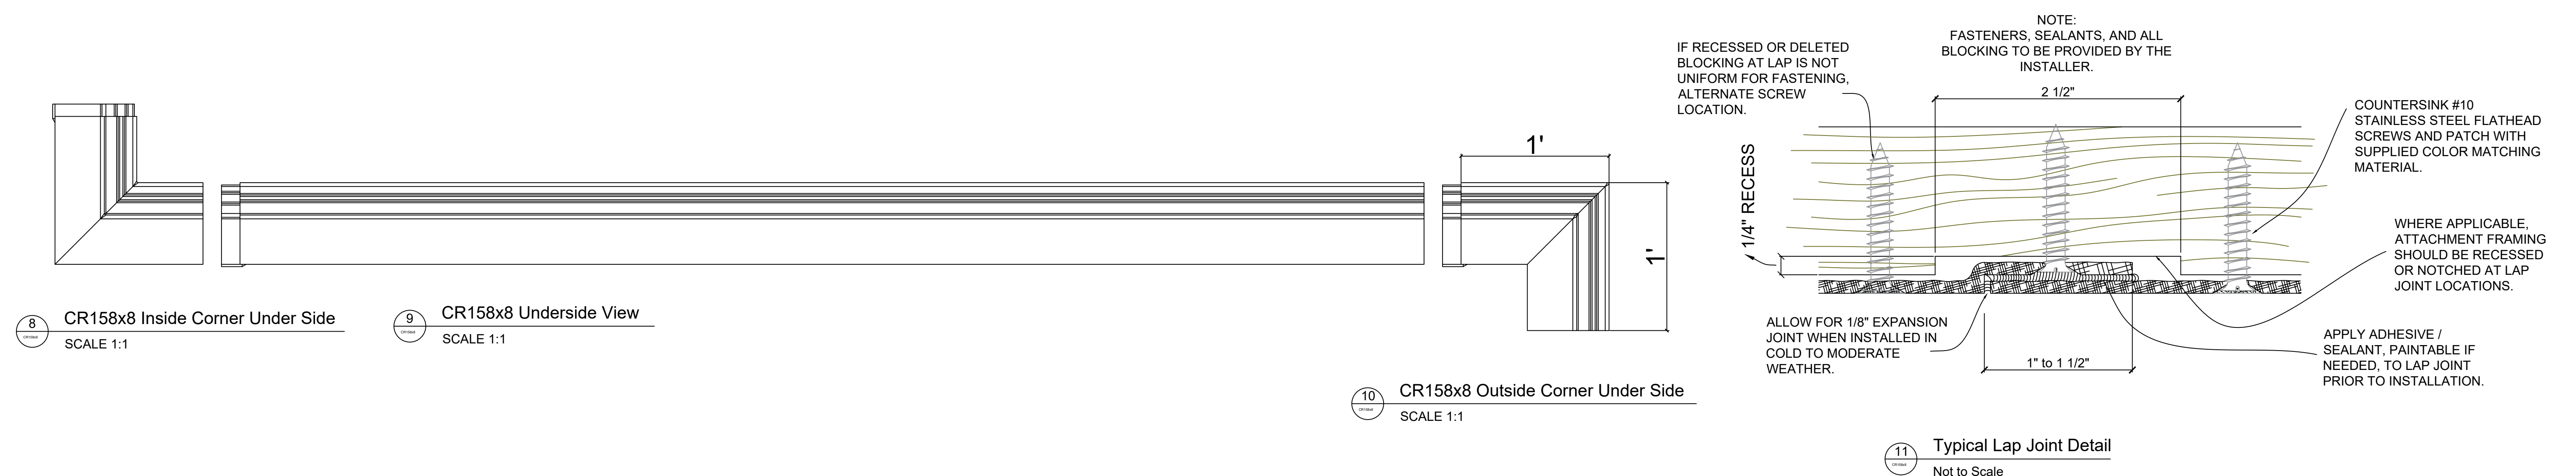

CR158x8

1'-11" H x 6 5/8" P x 96" L

Manufactured By Architectural Mall, Inc
 642 W Winthrop Ave. Addison, IL 60101

T. (877) 279-9993 F. (877) 271-9994

www.columnsandbalustrades.com

Sales@architecturalmall.com