

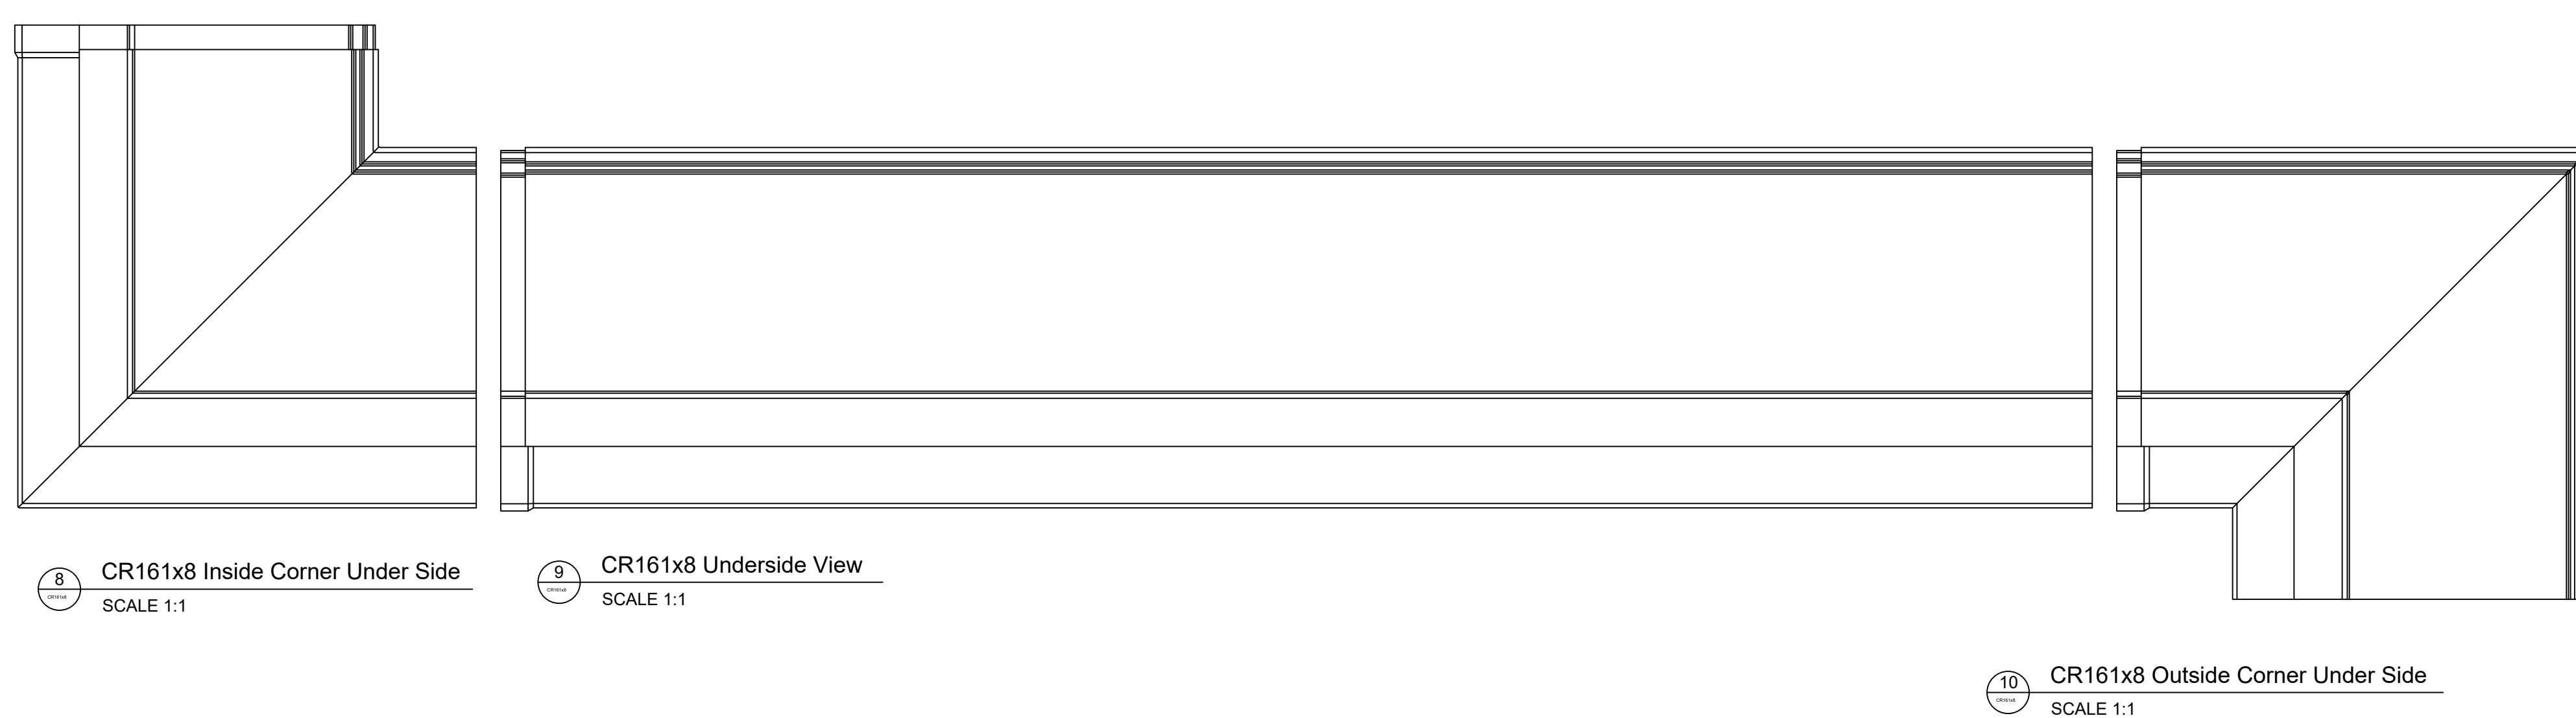
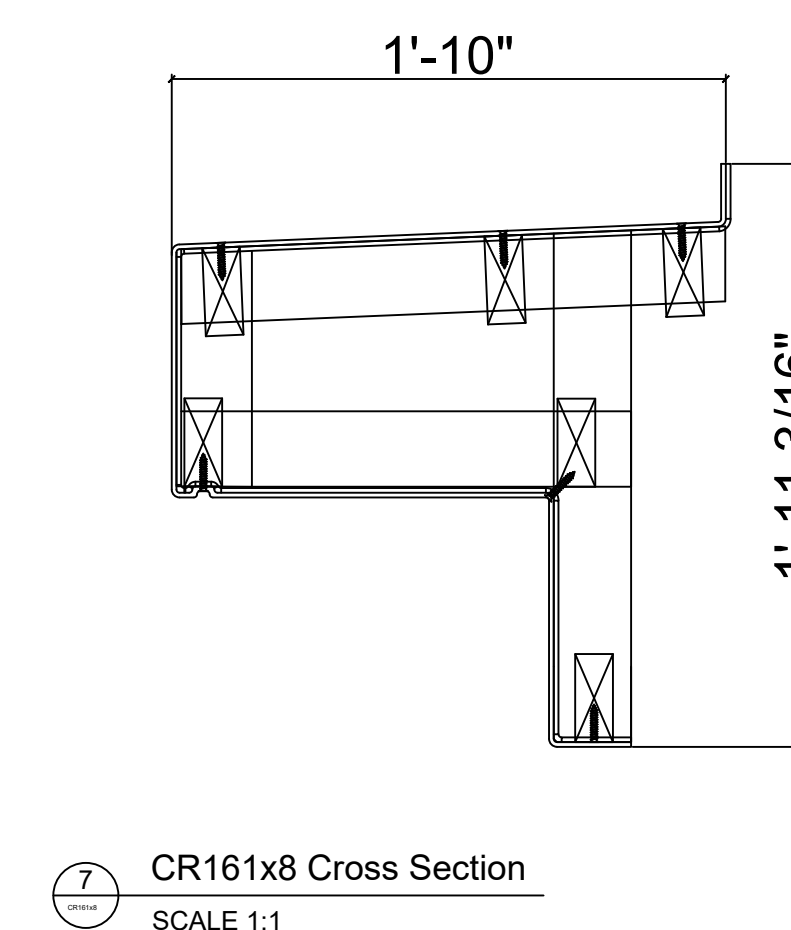
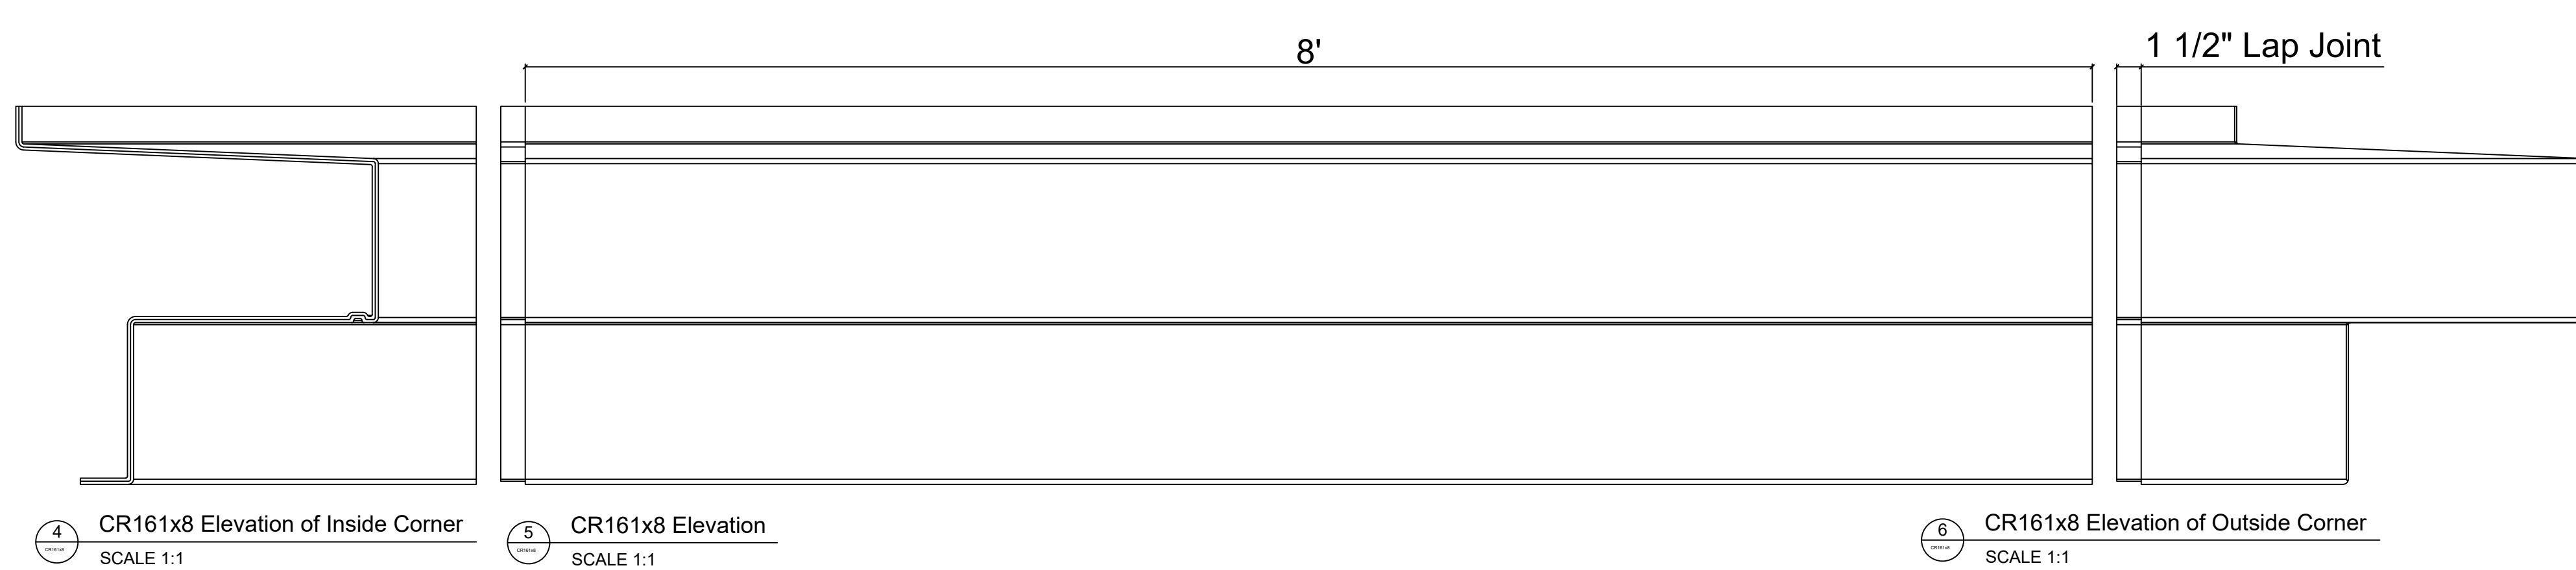


Fiberglass Cornice by Architectural Mall, Inc
 Available in Paint-Grade or Pre-Finished Gel Coat,
 Stone Finish, or Granite Finish

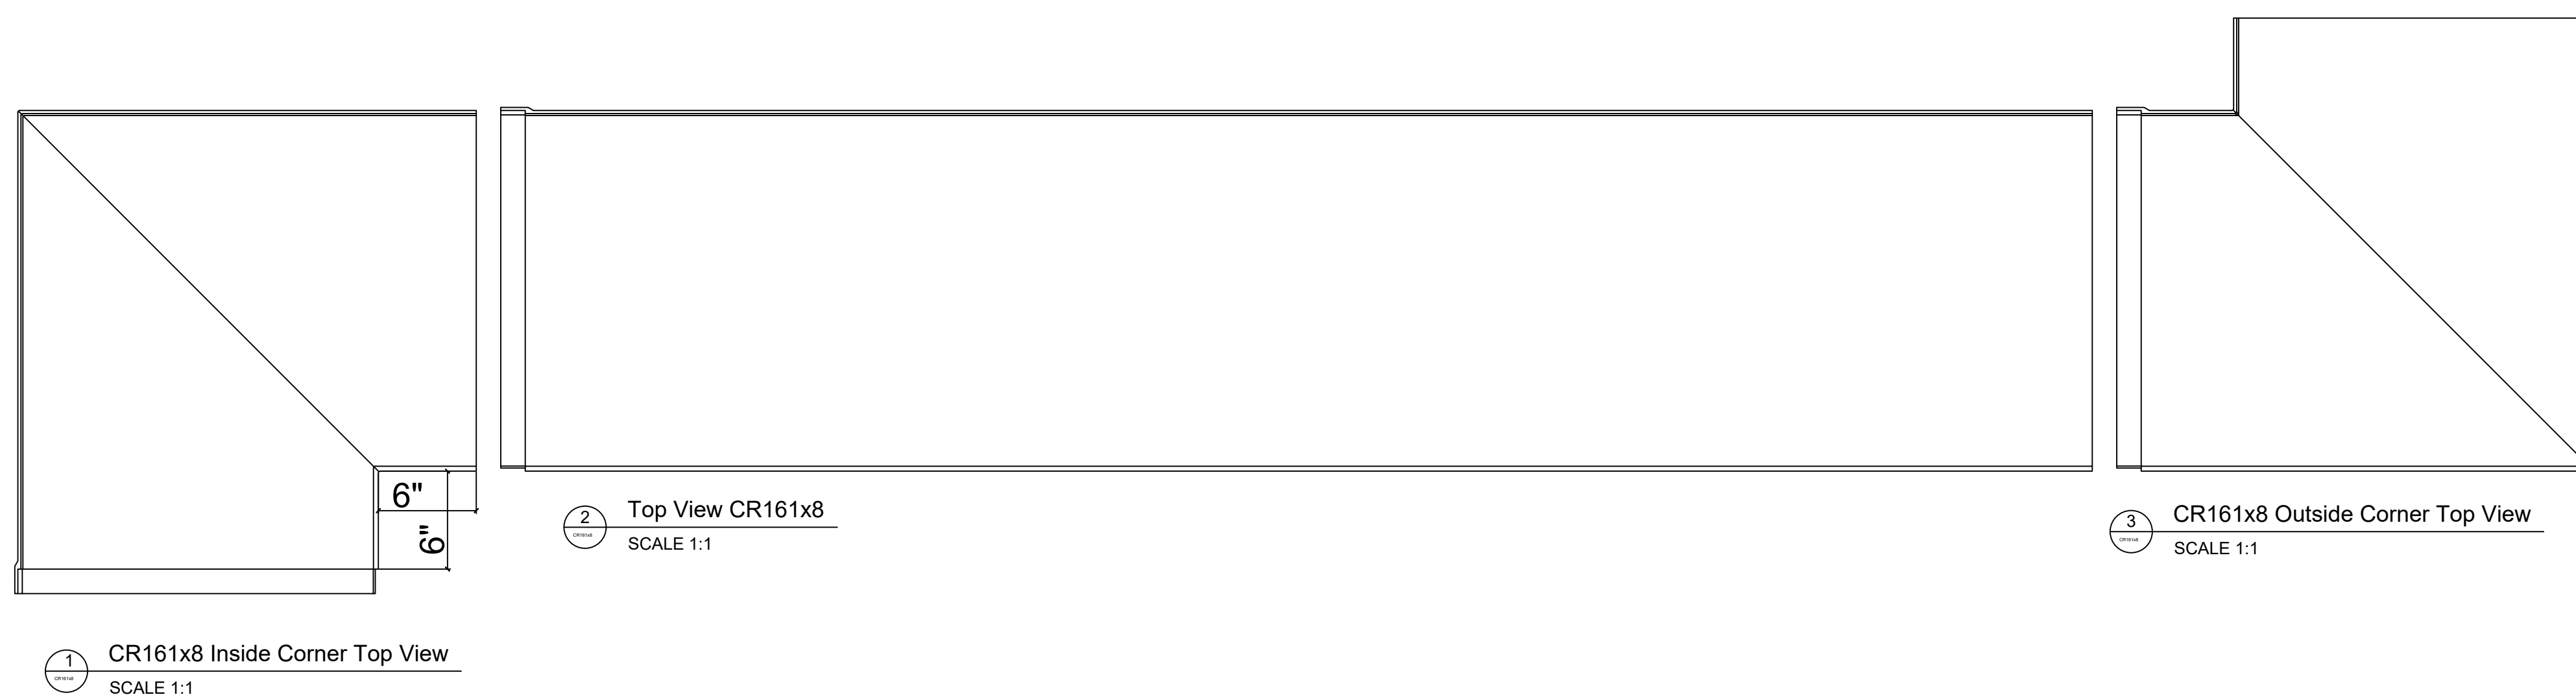

This is a recommendation. Actual framing to be determined by Engineer.

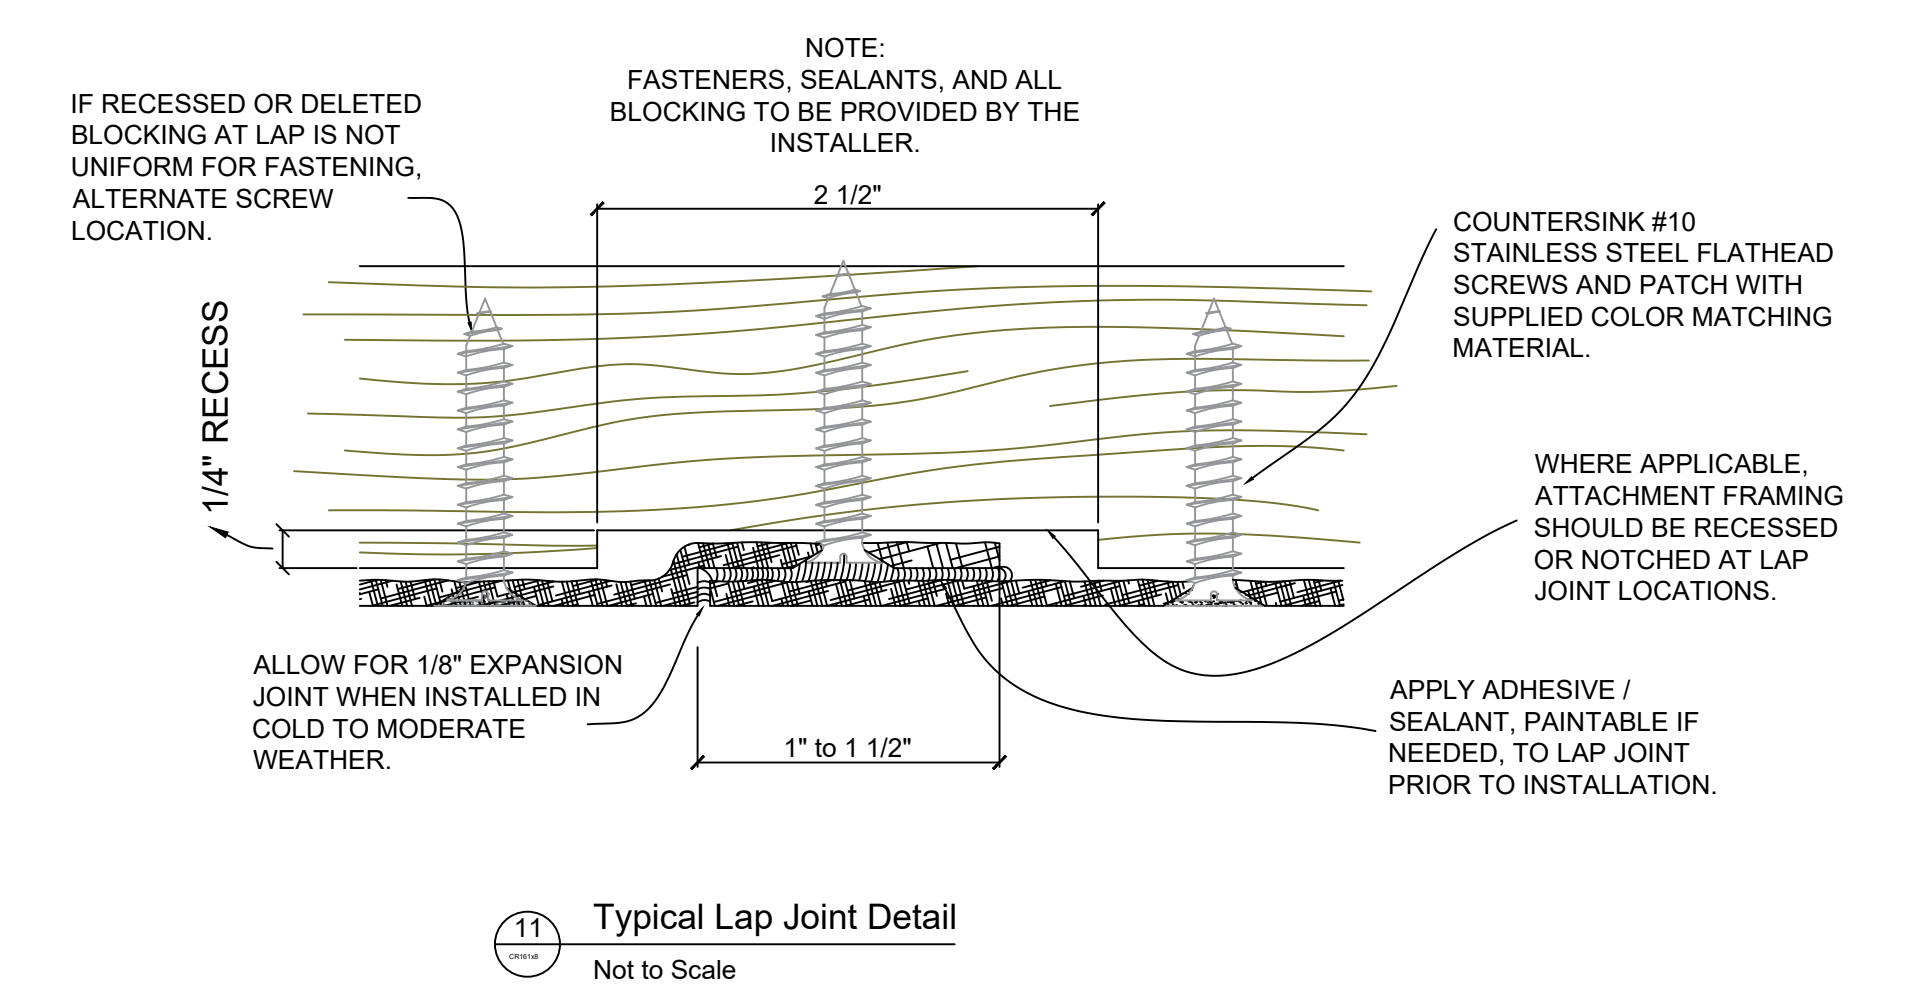

CR161x8

1'-11 3/16" H x 1'-10" P x 96" L

Manufactured By Architectural Mall, Inc
 642 W Winthrop Ave. Addison, IL 60101

T. (877) 279-9993 F. (877) 271-9994

www.columnsandbalustrades.com

Sales@architecturallmall.com