


Fiberglass Cornice by Architectural Mall, Inc  
 Available in Paint-Grade or Pre-Finished Gel Coat,  
 Stone Finish, or Granite Finish



1 CR170x6 Inside Corner Top View  
SCALE 1:1

2 Top View CR170x6  
SCALE 1:1


3 CR170x6 Outside Corner Top View  
SCALE 1:1

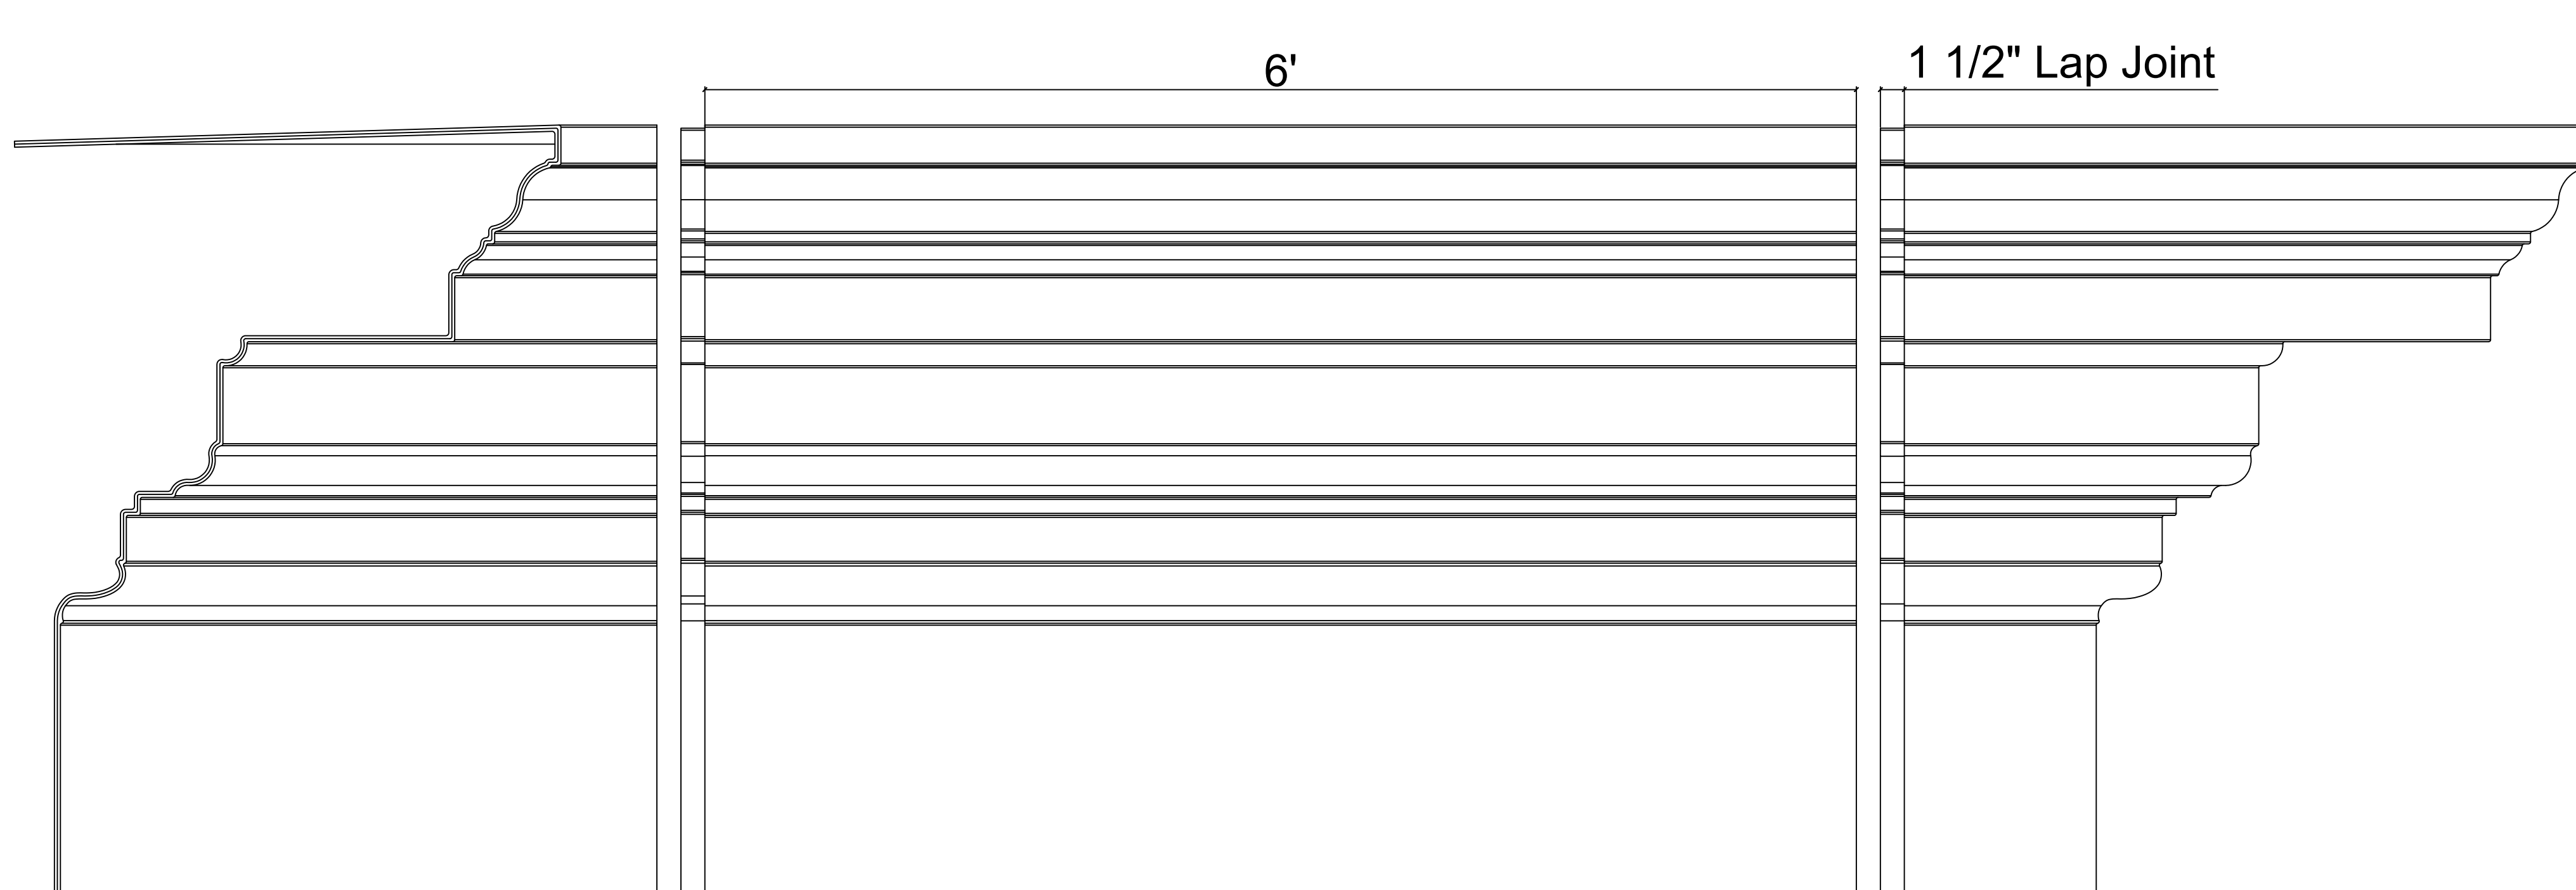


4 CR170x6 Elevation of Inside Corner  
SCALE 1:1

5 CR170x6 Elevation  
SCALE 1:1

6 CR170x6 Elevation of Outside Corner  
SCALE 1:1

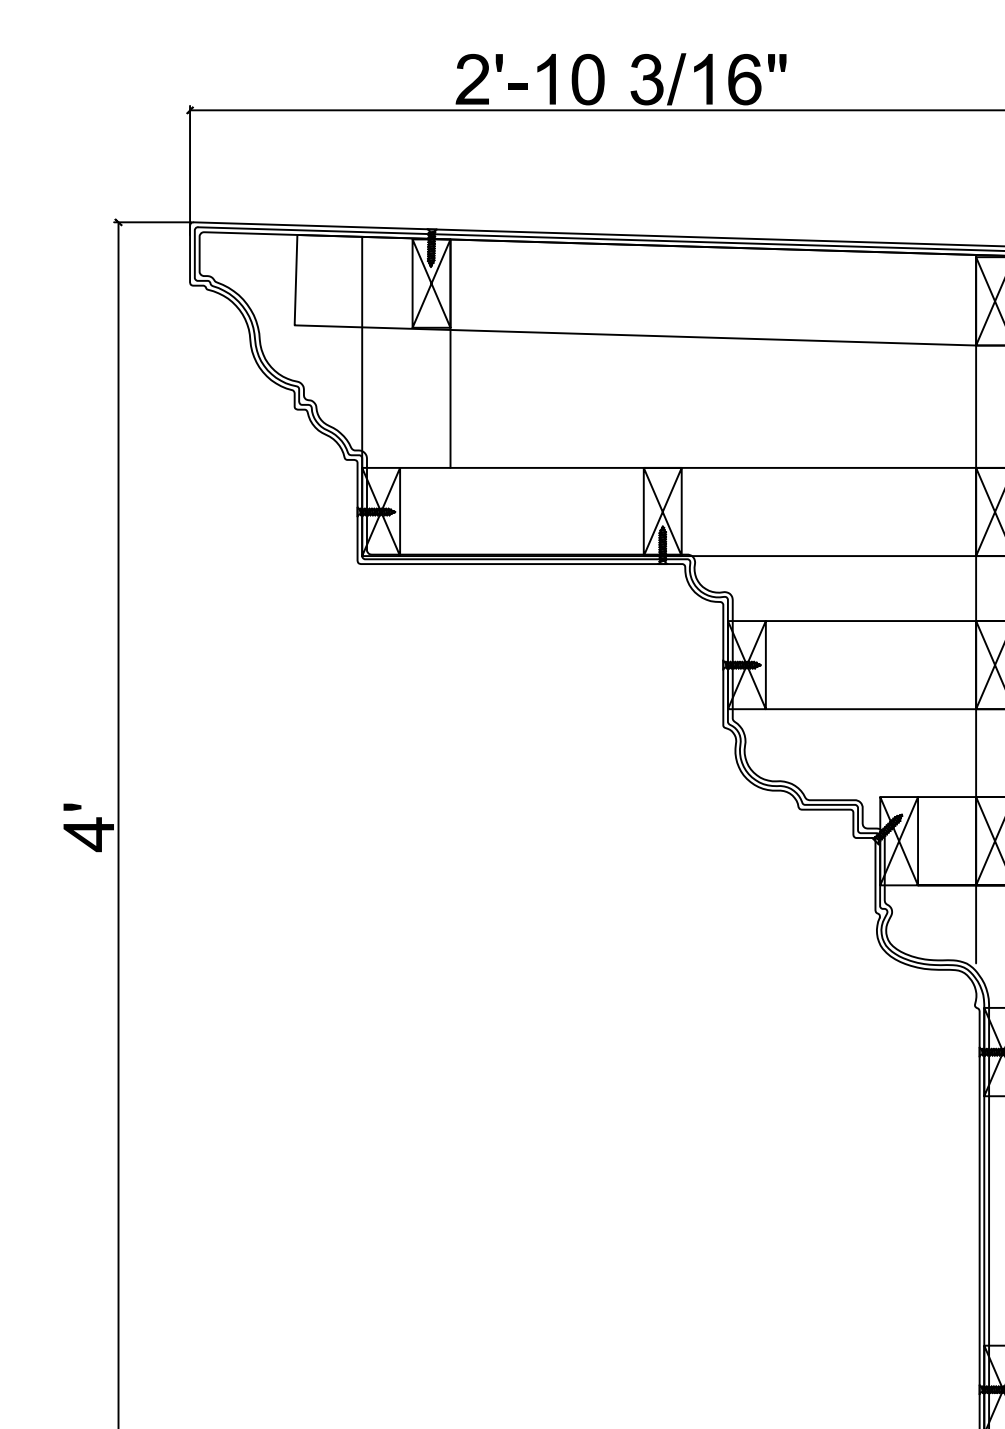

7 CR170x6 Cross Section  
SCALE 1:1

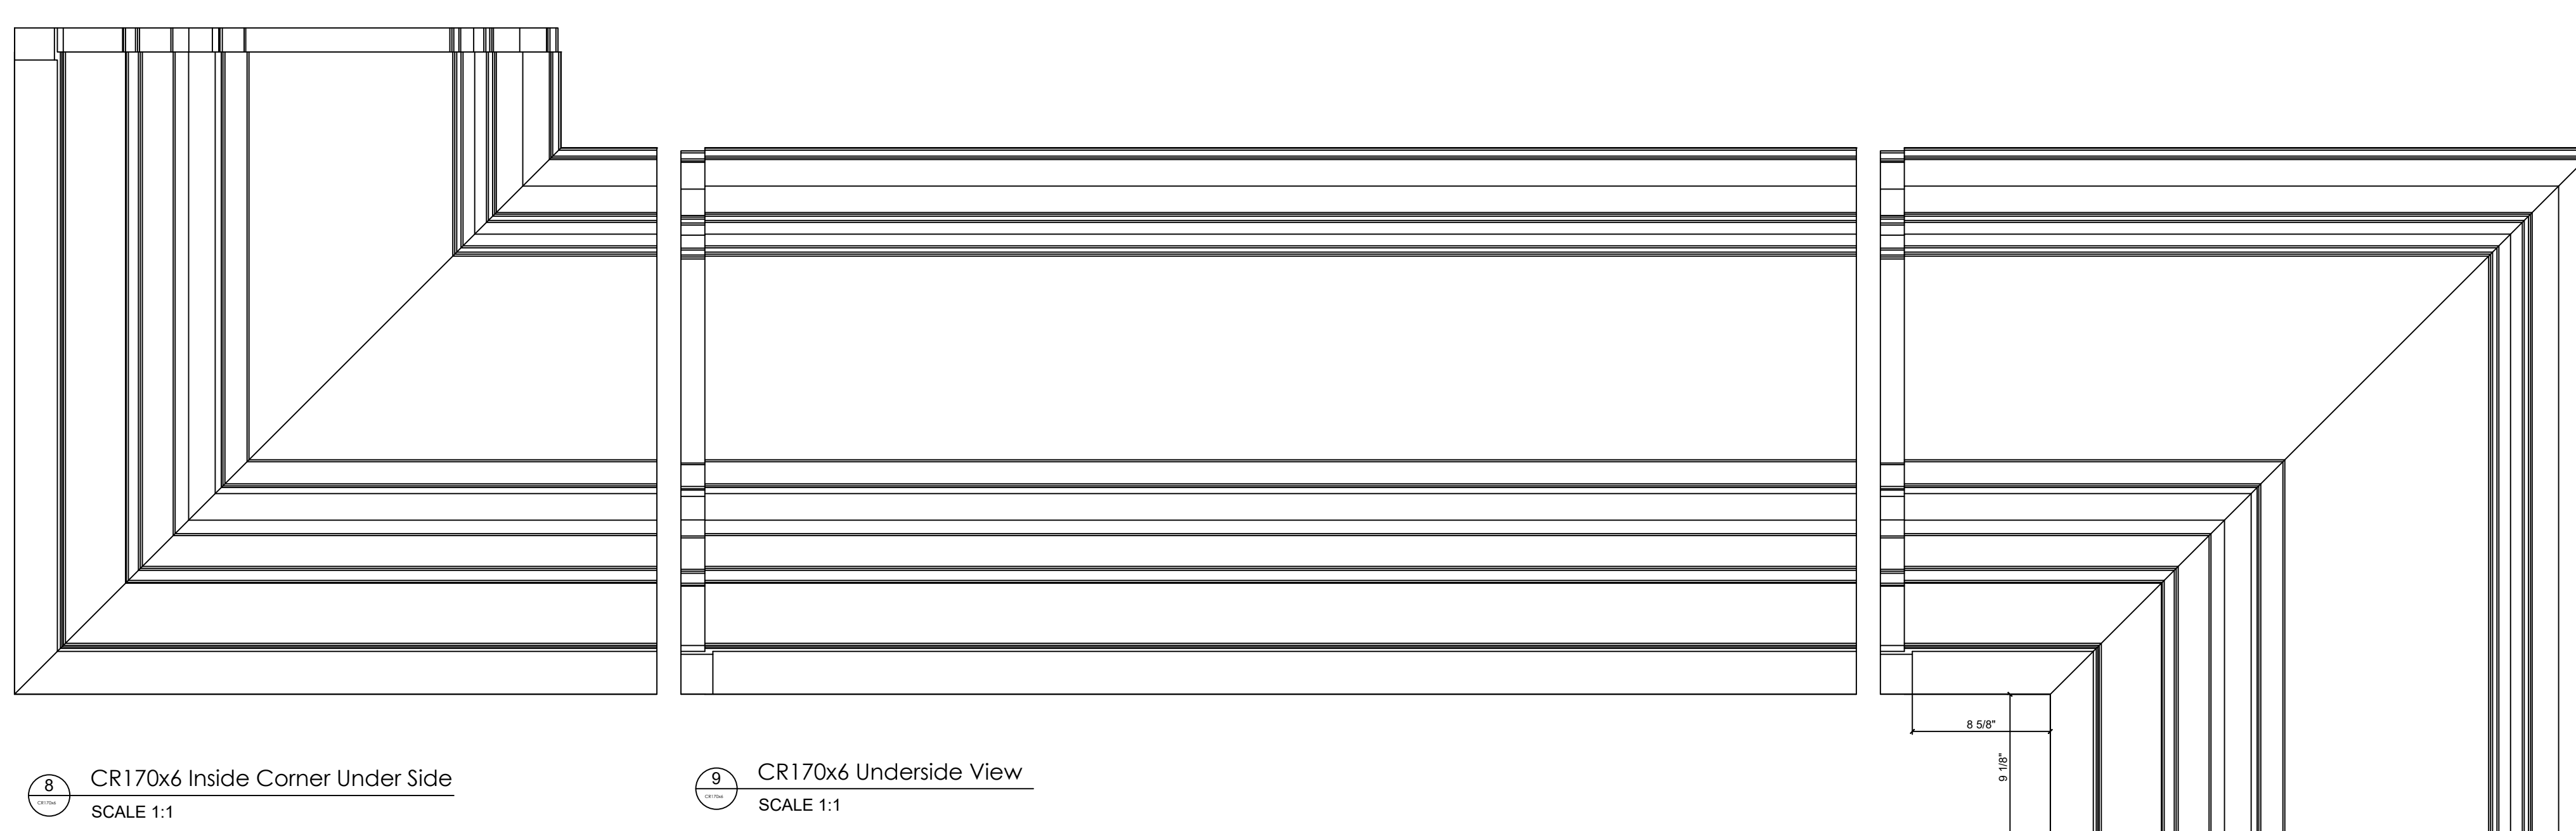


8 CR170x6 Inside Corner Under Side  
SCALE 1:1

9 CR170x6 Underside View  
SCALE 1:1

10 CR170x6 Outside Corner Under Side  
SCALE 1:1

This is a recommendation. Actual framing to be determined by Engineer.

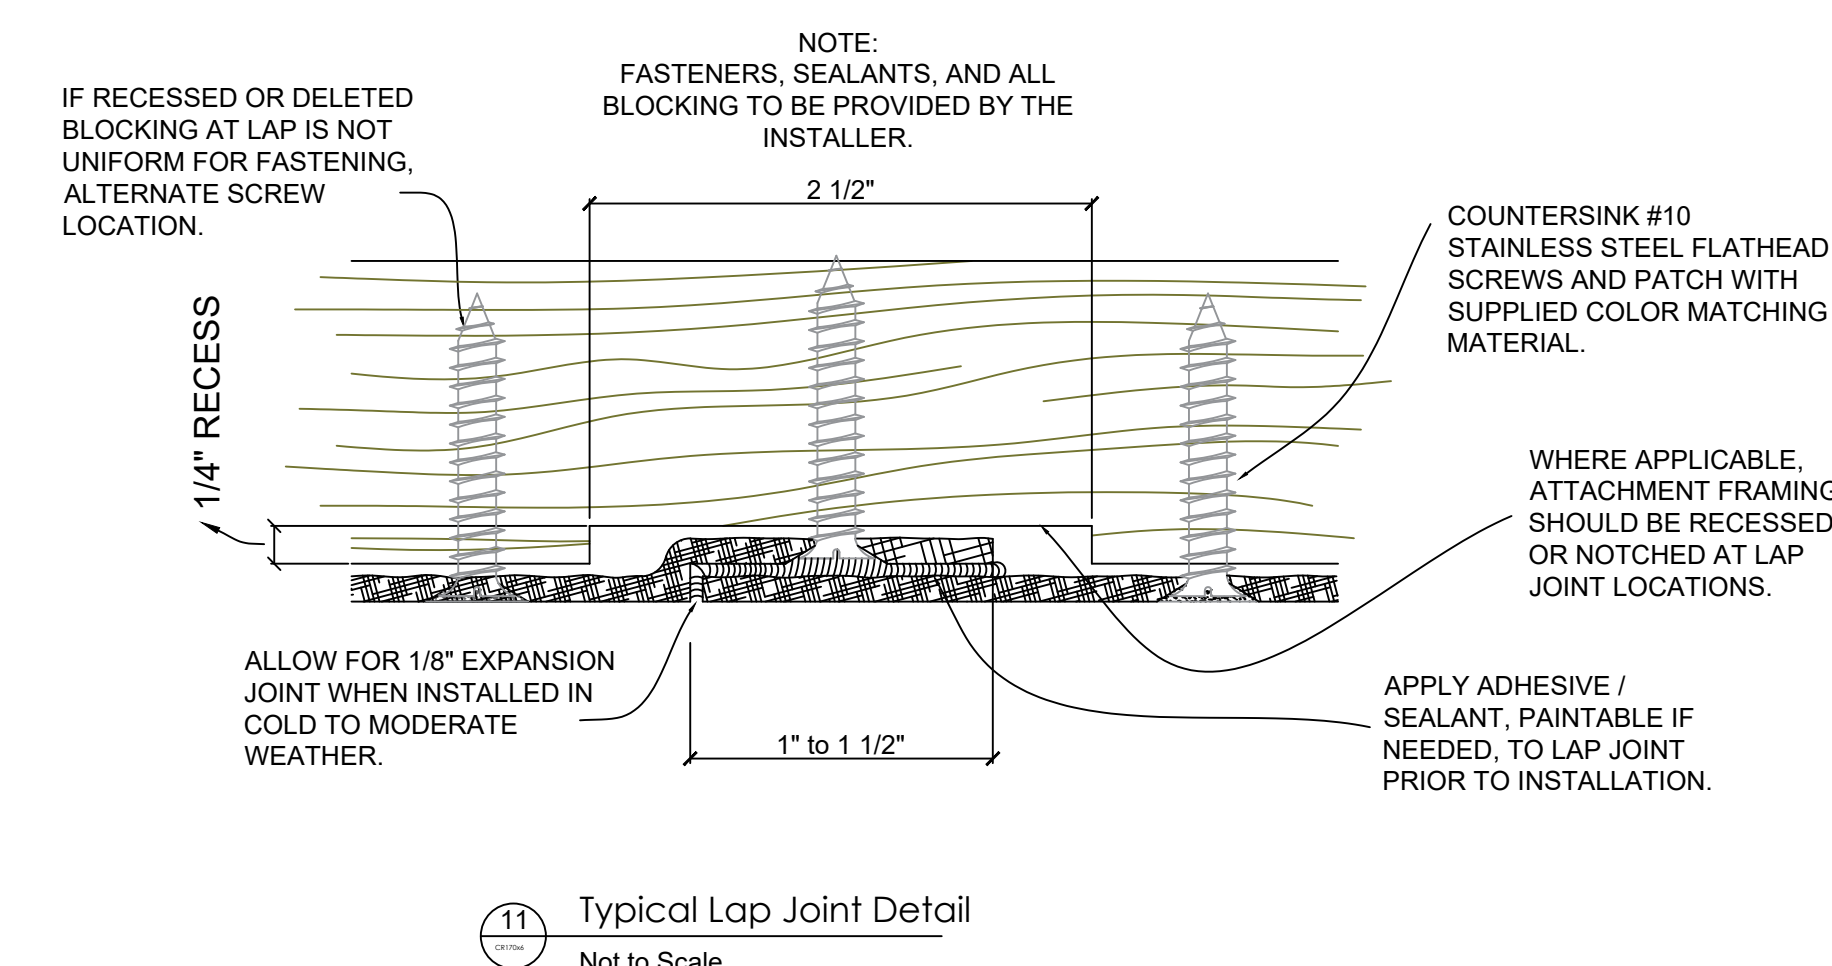

# CR170x6

4' H x 2'-10 3/16" P x 72" L

Manufactured By Architectural Mall, Inc  
 642 W Winthrop Ave. Addison, IL 60101

T. (877) 279-9993 F. (877) 271-9994

[www.columnsandbalustrades.com](http://www.columnsandbalustrades.com)

[Sales@architecturalmall.com](mailto:Sales@architecturalmall.com)