


Fiberglass Cornice by Architectural Mall, Inc  
 Available in Paint-Grade or Pre-Finished Gel Coat,  
 Stone Finish, or Granite Finish



1 CR172x8 Inside Corner Top View  
SCALE 1:1

2 Top View CR172x8  
SCALE 1:1


3 CR172x8 Outside Corner Top View  
SCALE 1:1

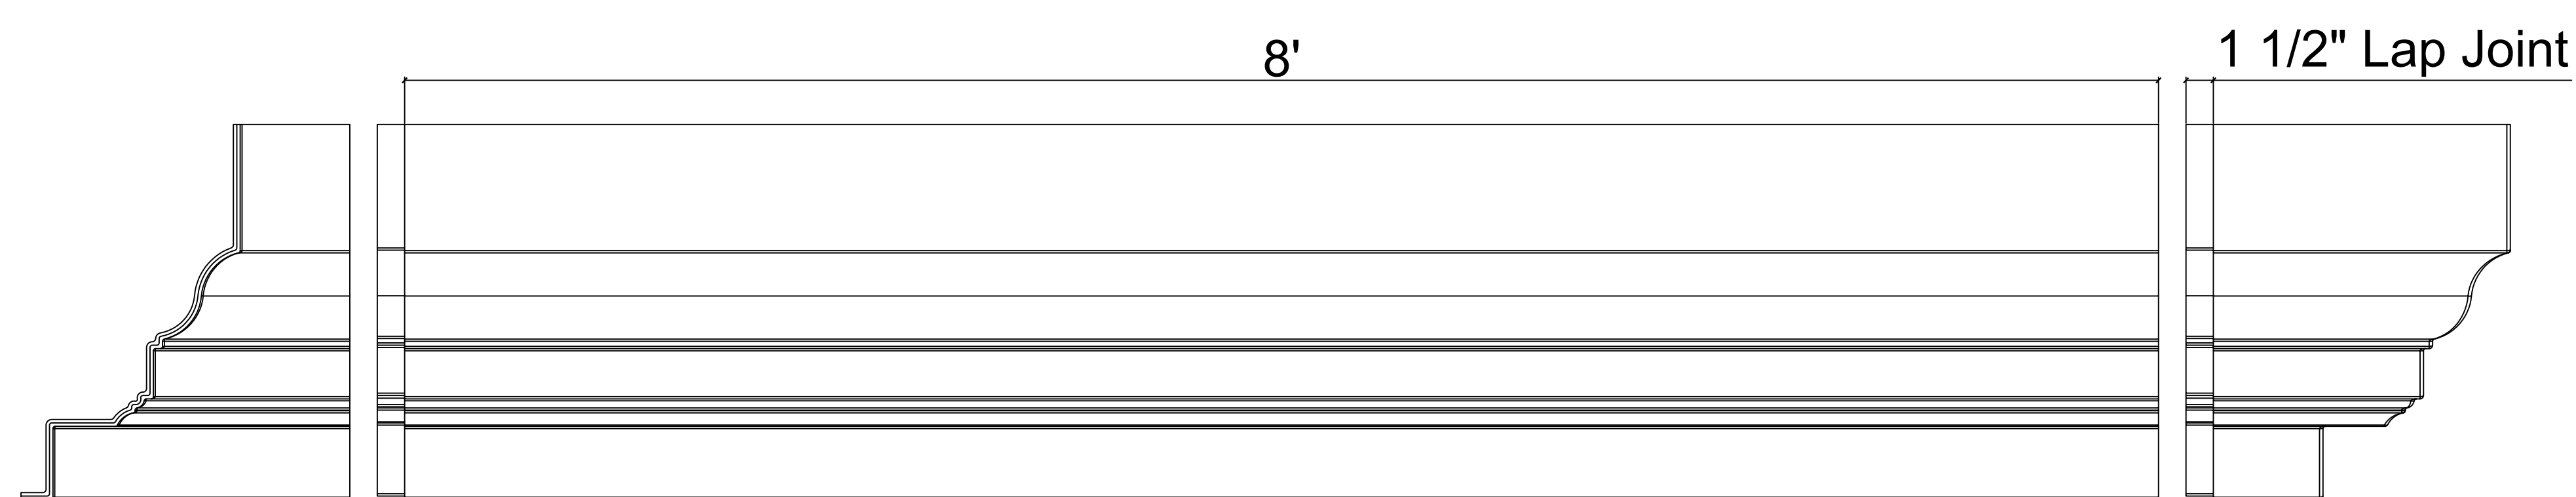

4 CR172x8 Elevation of Inside Corner  
SCALE 1:1


5 CR172x8 Elevation  
SCALE 1:1

6 CR172x8 Elevation of Outside Corner  
SCALE 1:1

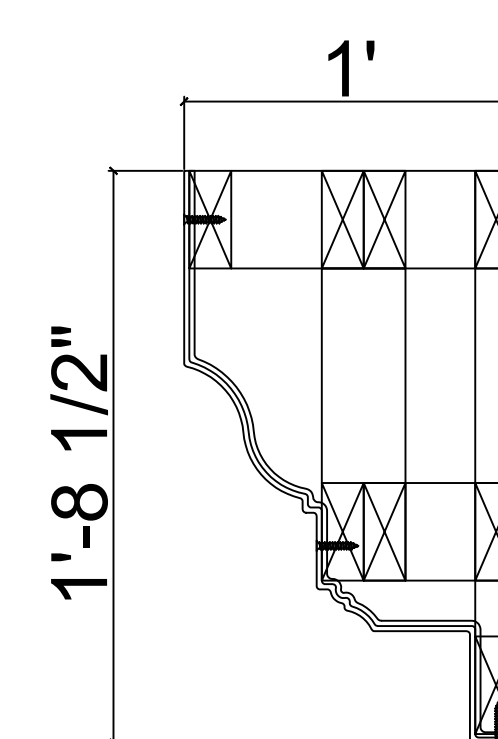

7 CR172x8 Cross Section  
SCALE 1:1


This is a recommendation. Actual framing to be determined by Engineer.

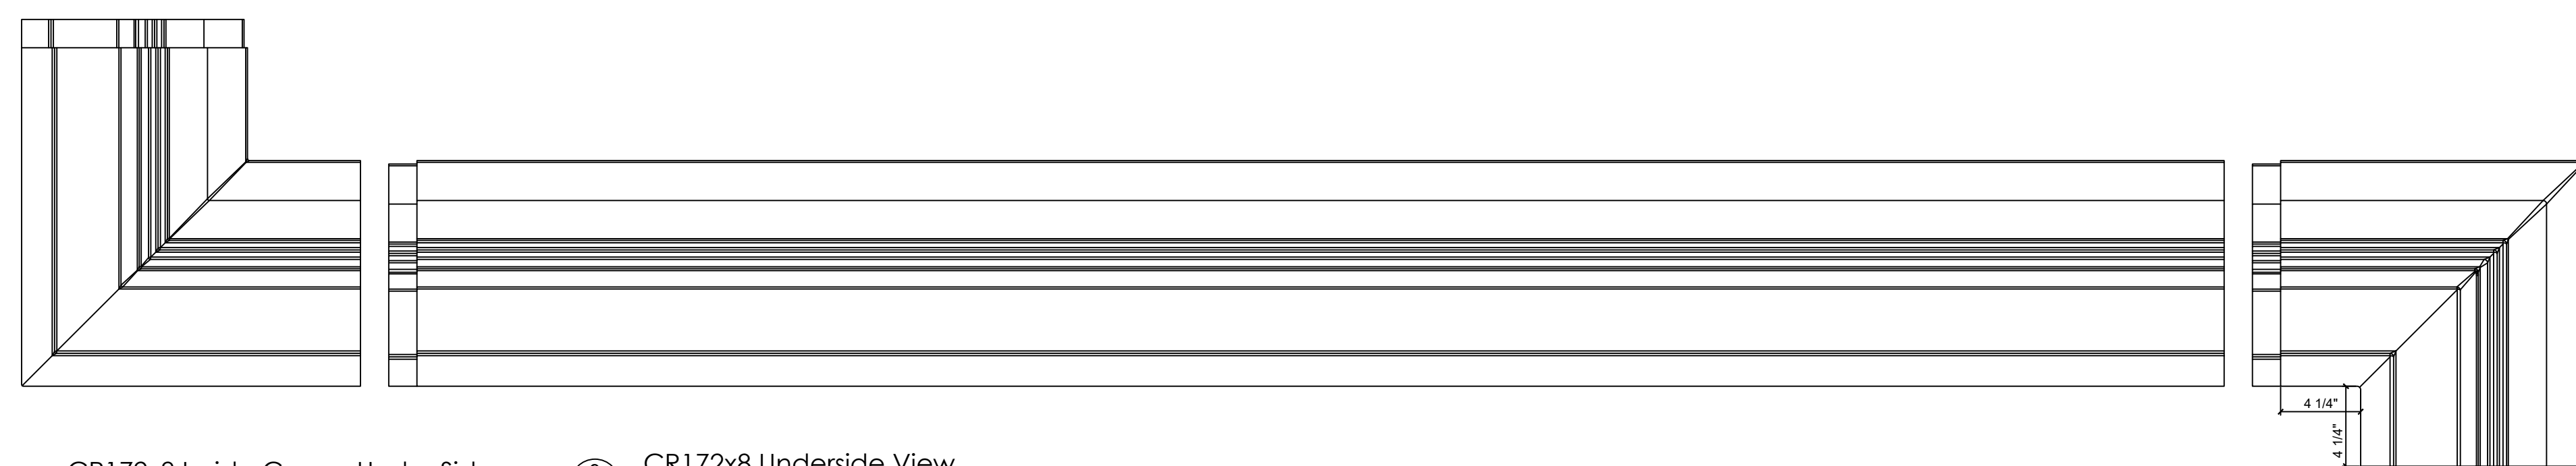

8 CR172x8 Inside Corner Under Side  
SCALE 1:1

9 CR172x8 Underside View  
SCALE 1:1

10 CR172x8 Outside Corner Under Side  
SCALE 1:1

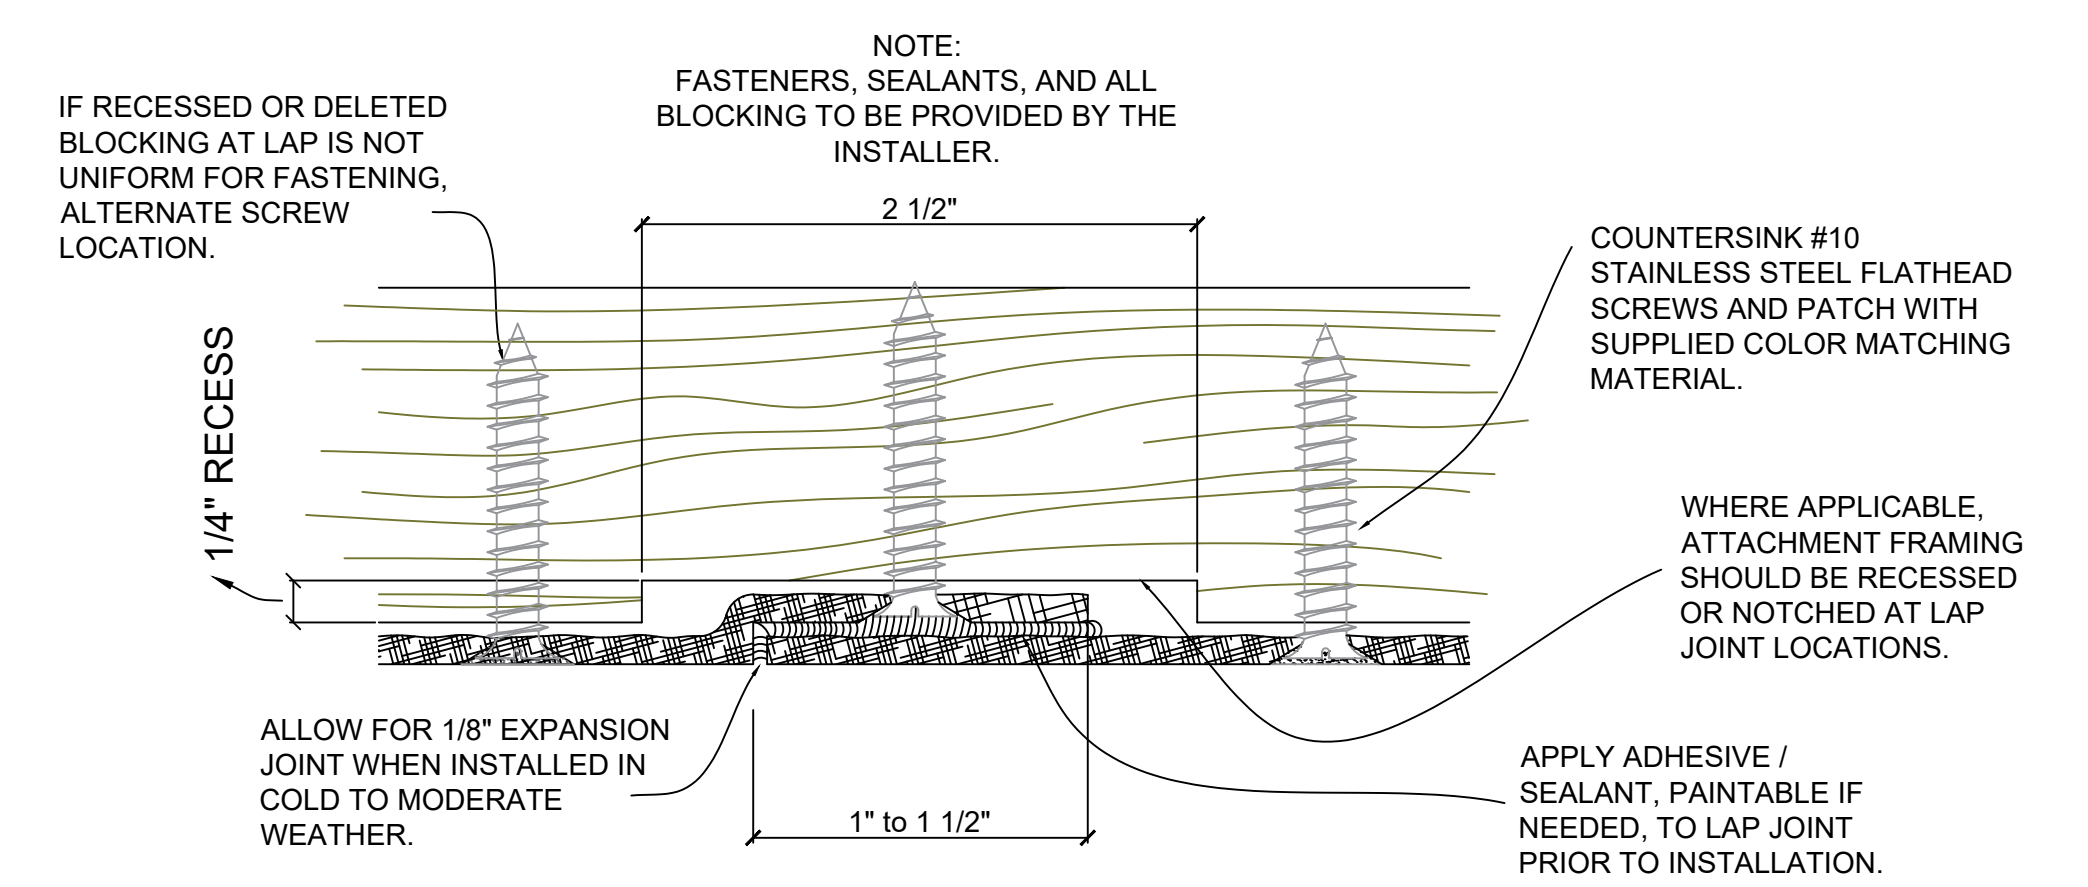

11 Typical Lap Joint Detail  
Not to Scale

# CR172x8

1'-8 1/2" H x 1' P x 96" L

Manufactured By Architectural Mall, Inc  
 642 W Winthrop Ave. Addison, IL 60101

T. (877) 279-9993 F. (877) 271-9994

[www.columnsandbalustrades.com](http://www.columnsandbalustrades.com)

[Sales@architecturallmall.com](mailto:Sales@architecturallmall.com)